




FIRST FLOOR PLAN

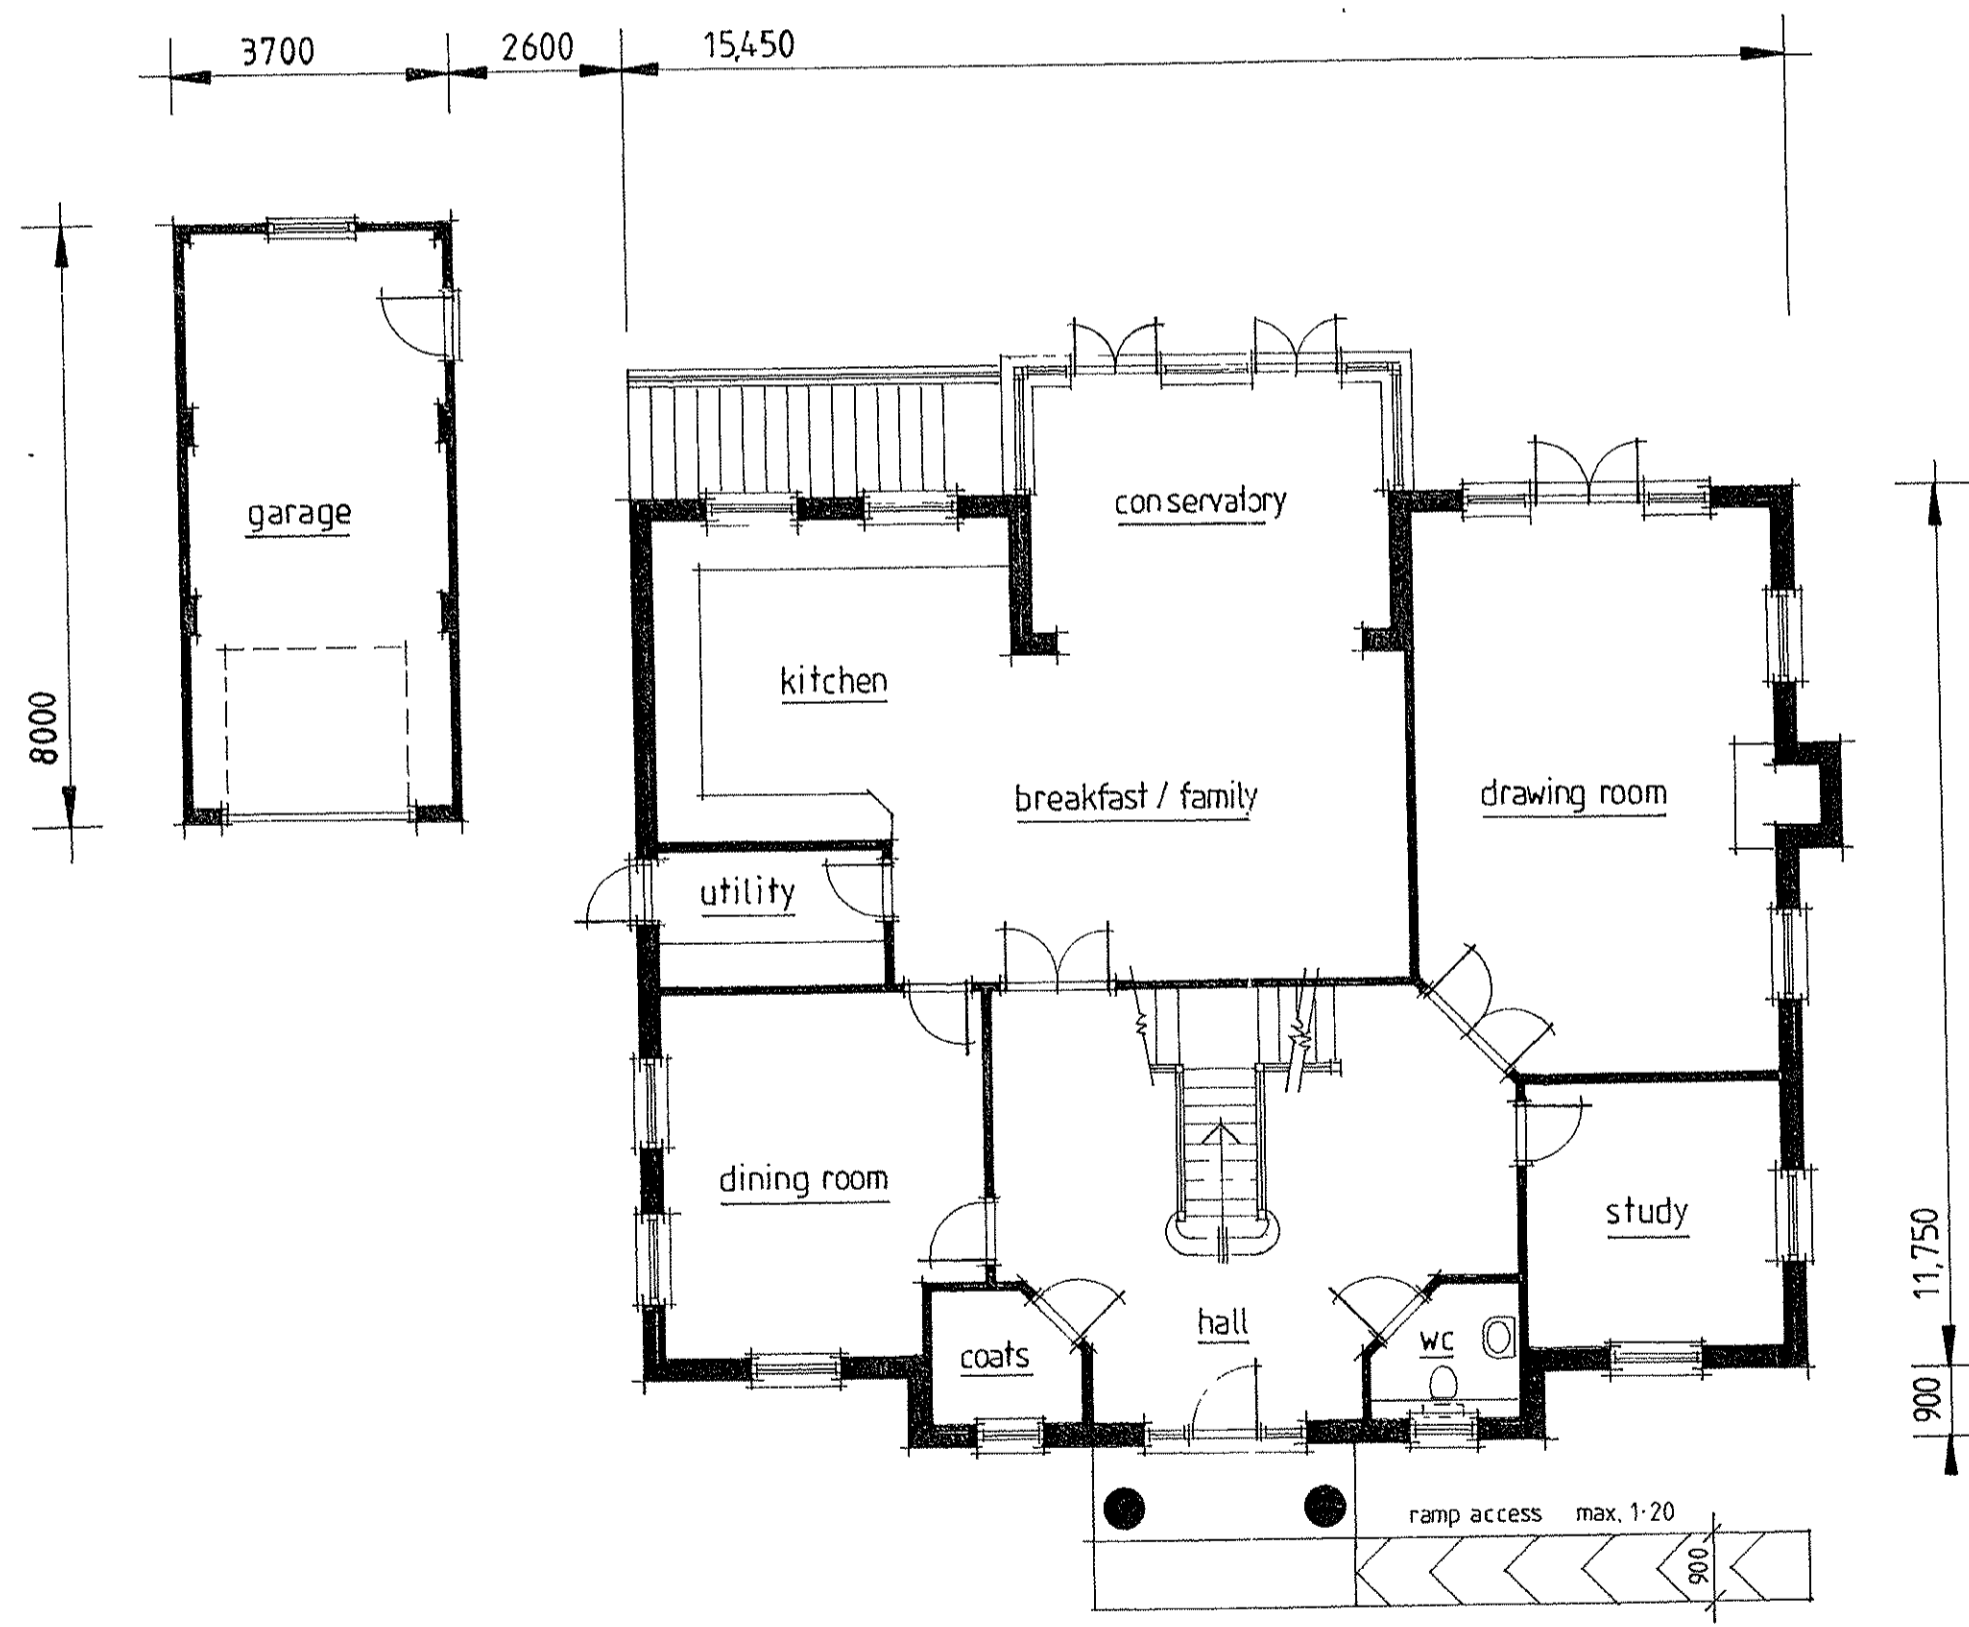


GROUND FLOOR PLAN

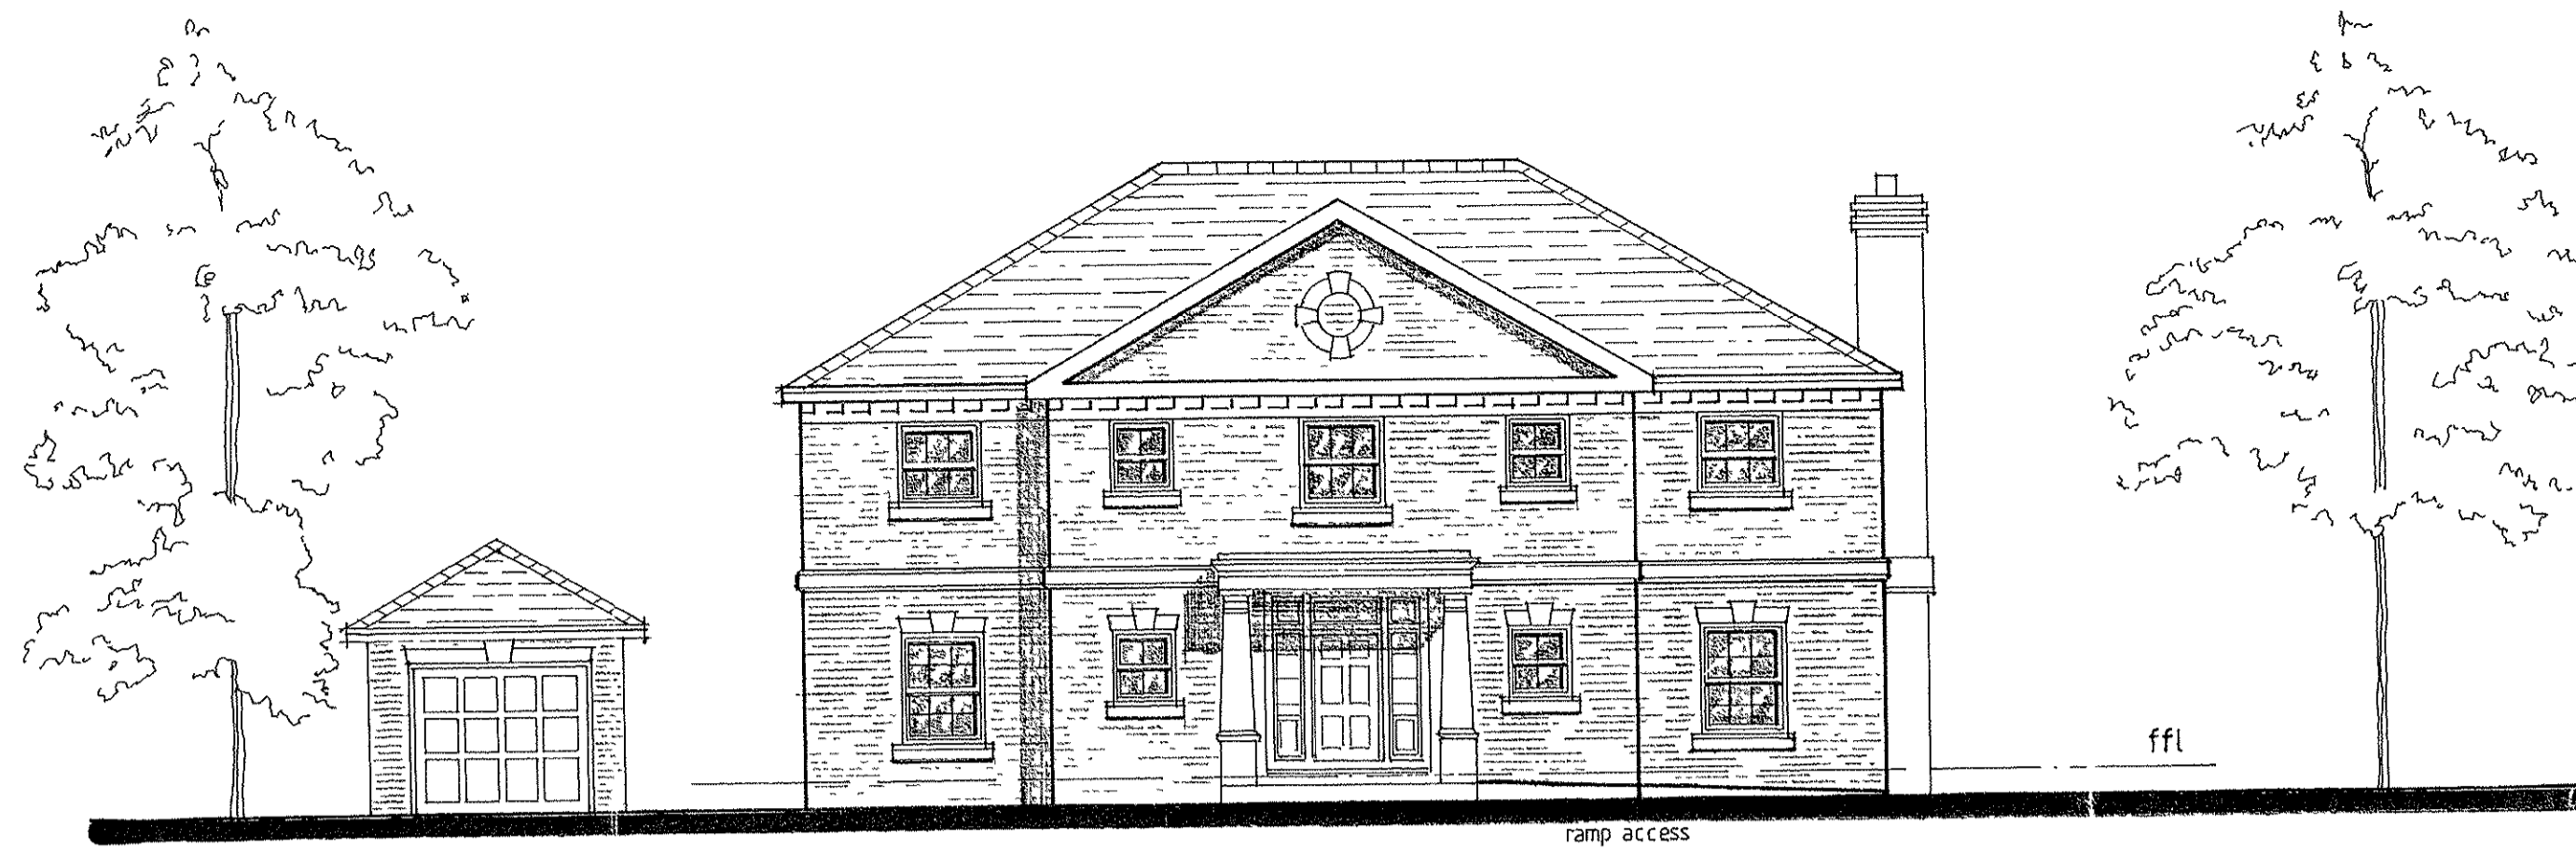


FRONT ELEVATION

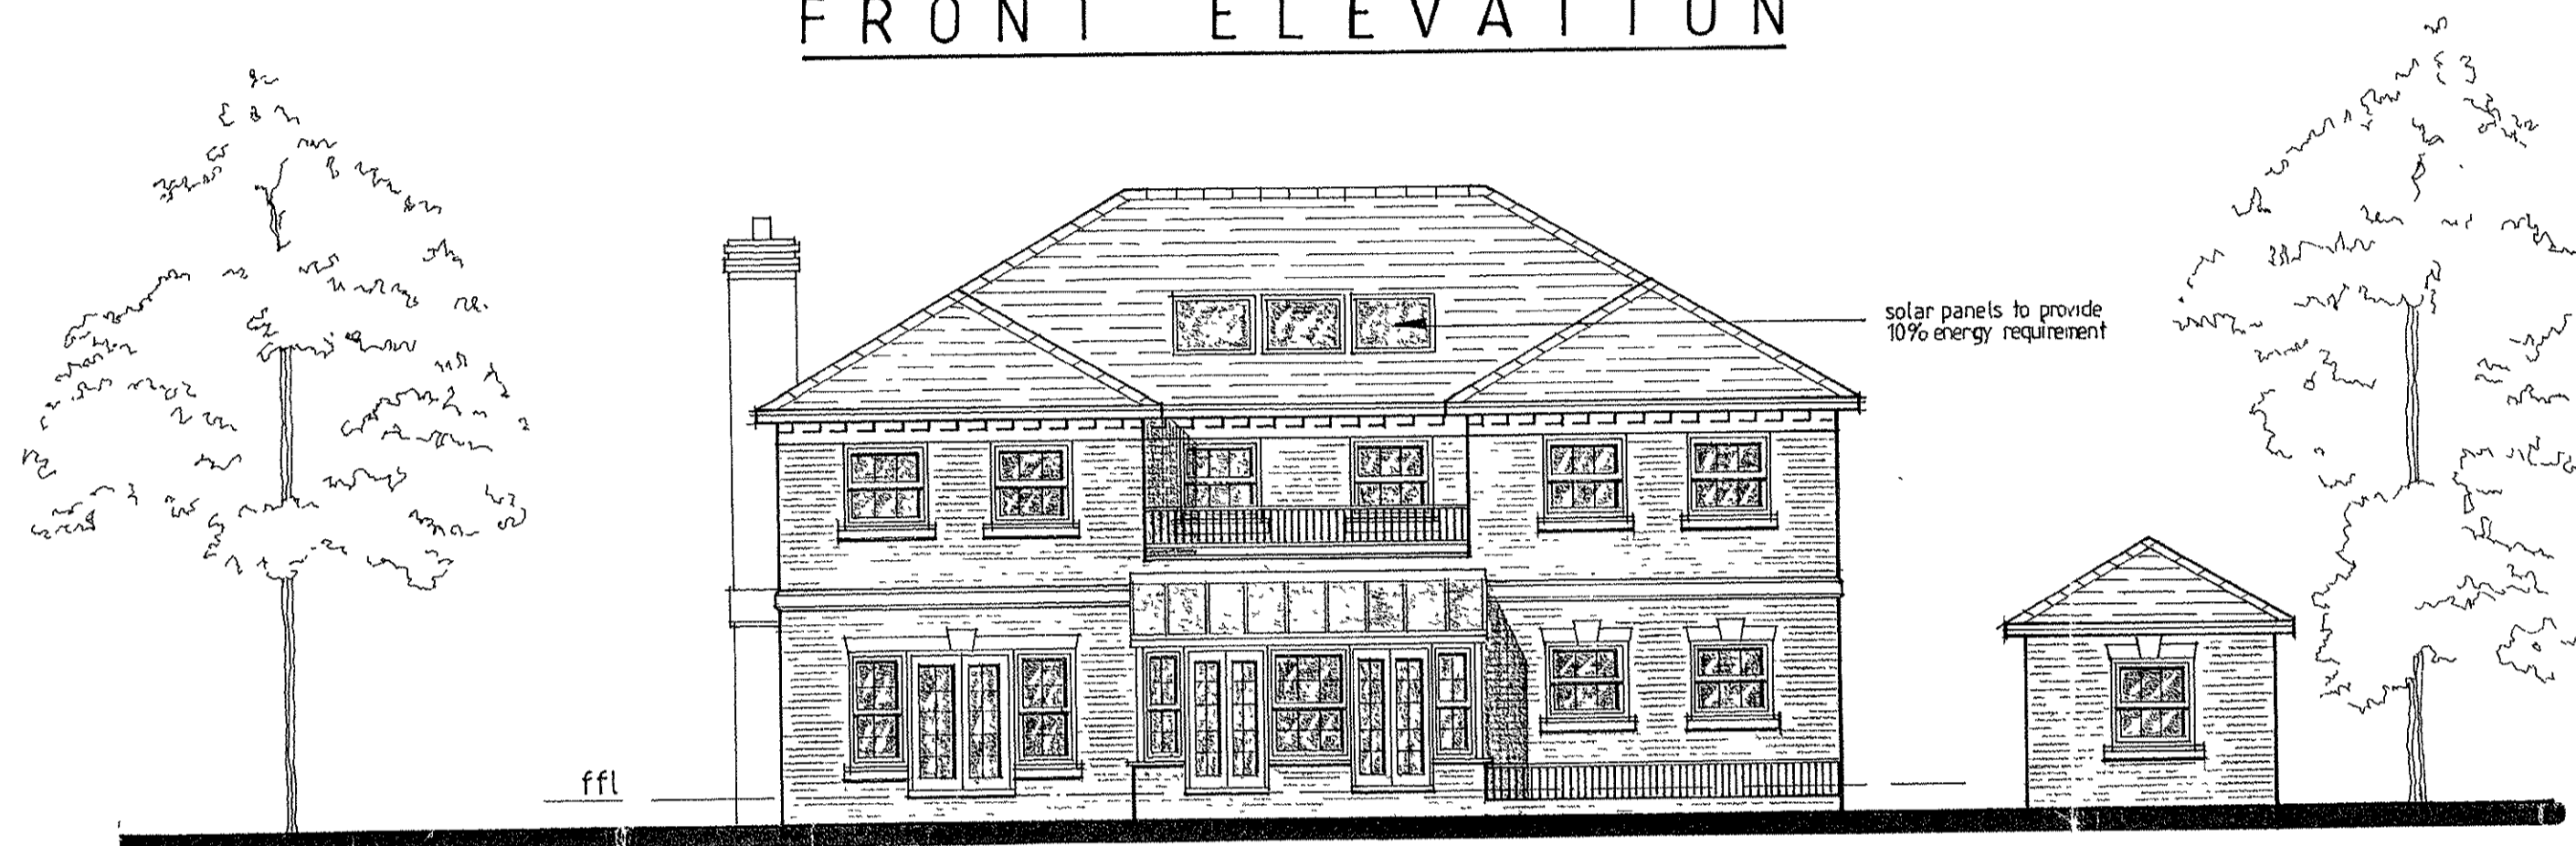

REAR ELEVATION


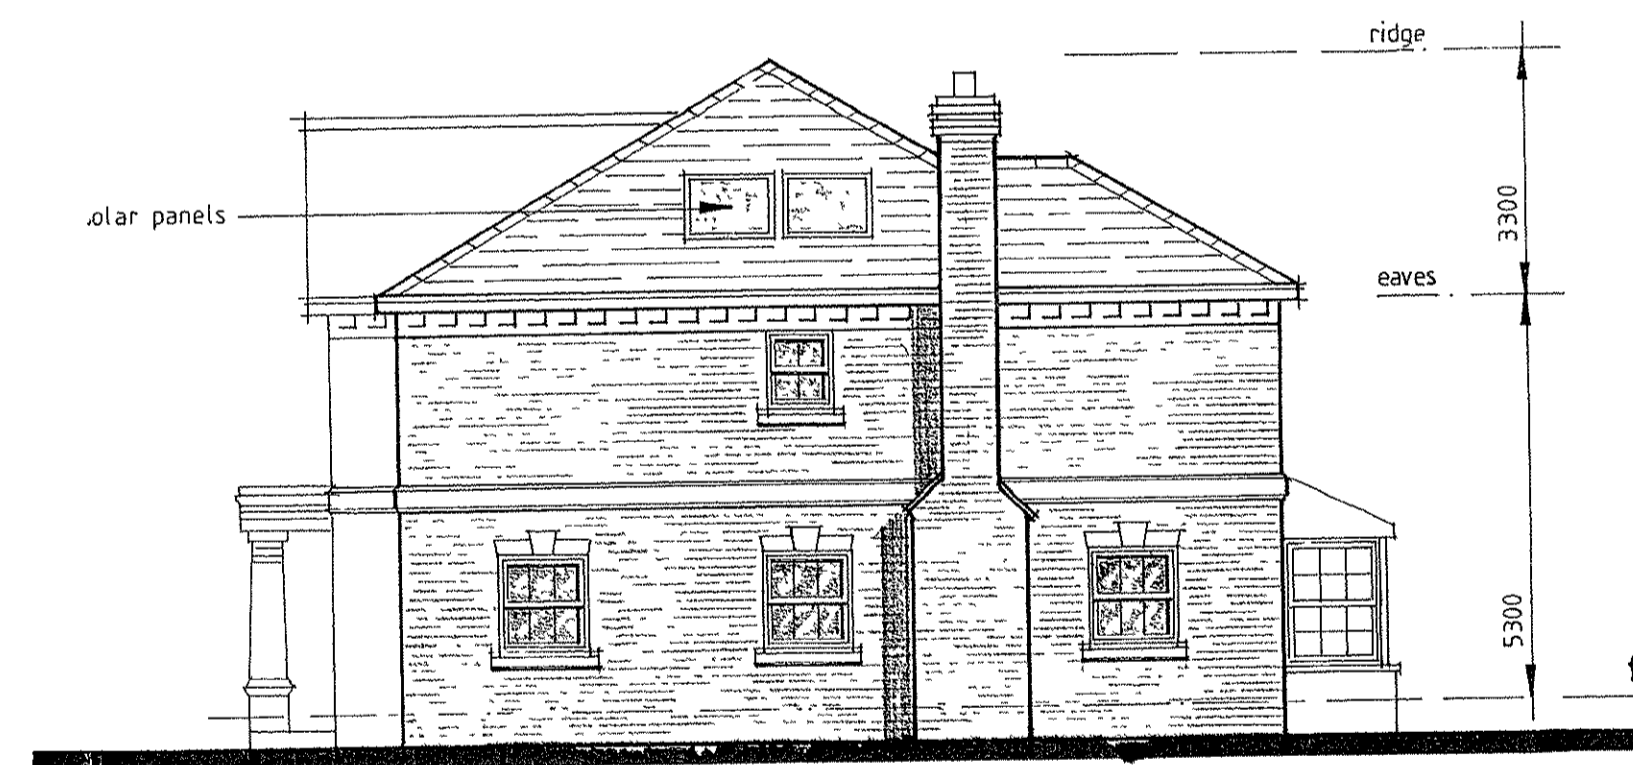


FLANK ELEVATION

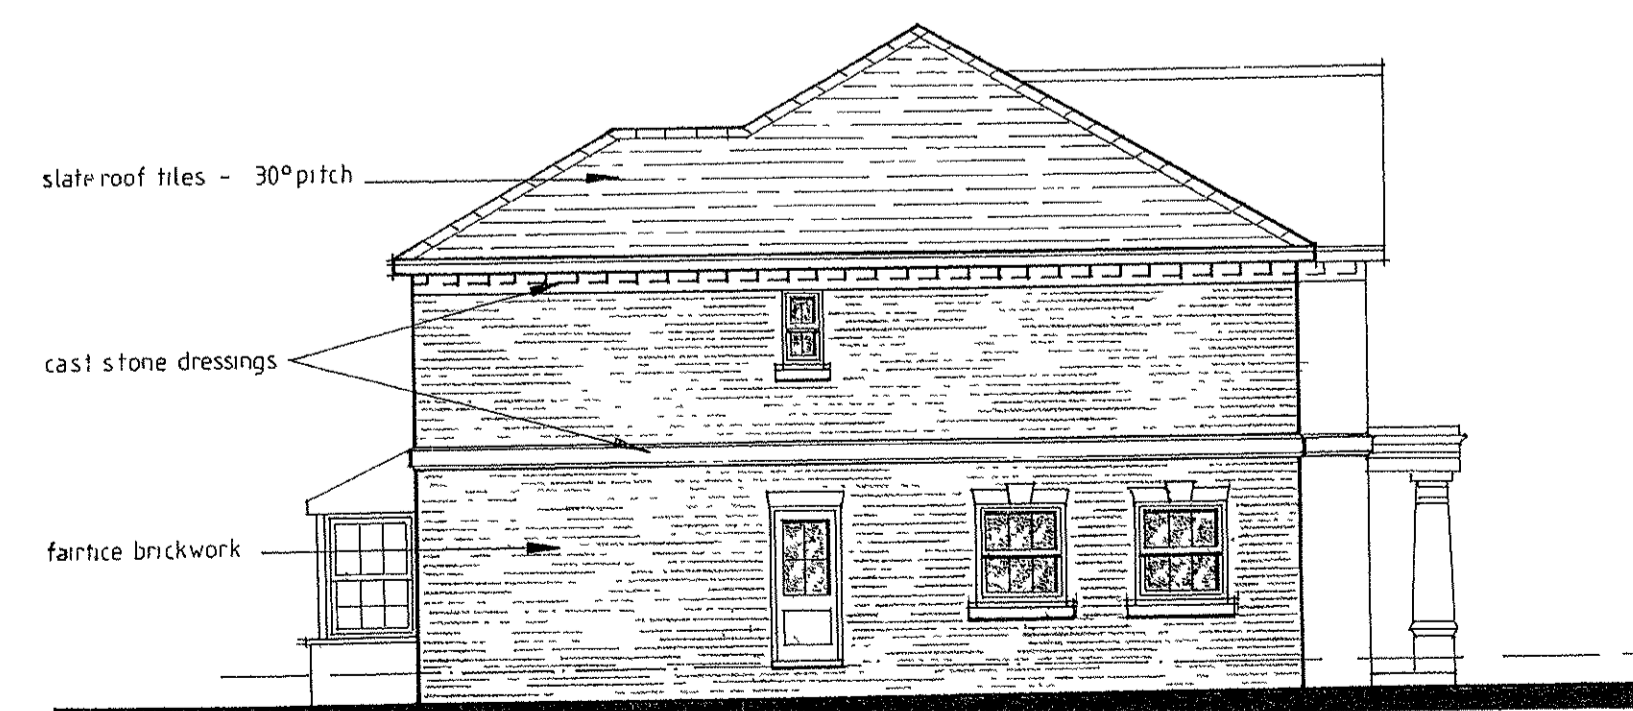

FLANK ELEVATION

NOTES
All dimensions must be checked on site and not scaled from this drawing.

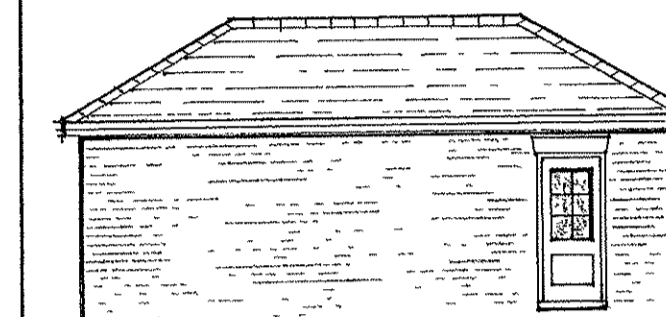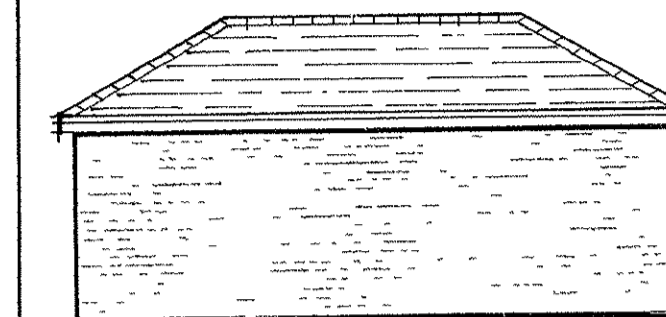


Garage flank elevations

A	Date	Revisions


© copyright

This drawing has been prepared by the author for the use of the client and is not to be used for any other purpose without the written consent of the author. The author accepts no liability for any loss or damage, however caused, arising from the use of this drawing, except in so far as may be provided by law.

Scale 1:100 (metres)

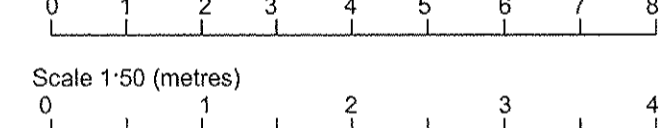

Scale 1:50 (metres)

 

Please check the drawing scale before taking measurements

Client
Mr and Mrs R.C. Allan

Job Title
Replacement dwelling
Buck Lodge,
Sandy Lane,
Kingswood, KT20 6NL

Drawing Title
House design

Scale 1:100

Date June 08 Drawn by G.L.

Drg No. 0812 / 03 Rev.