


RBBCBLR084 – 19 Church Road and R/O 17-23 Church Road, Horley

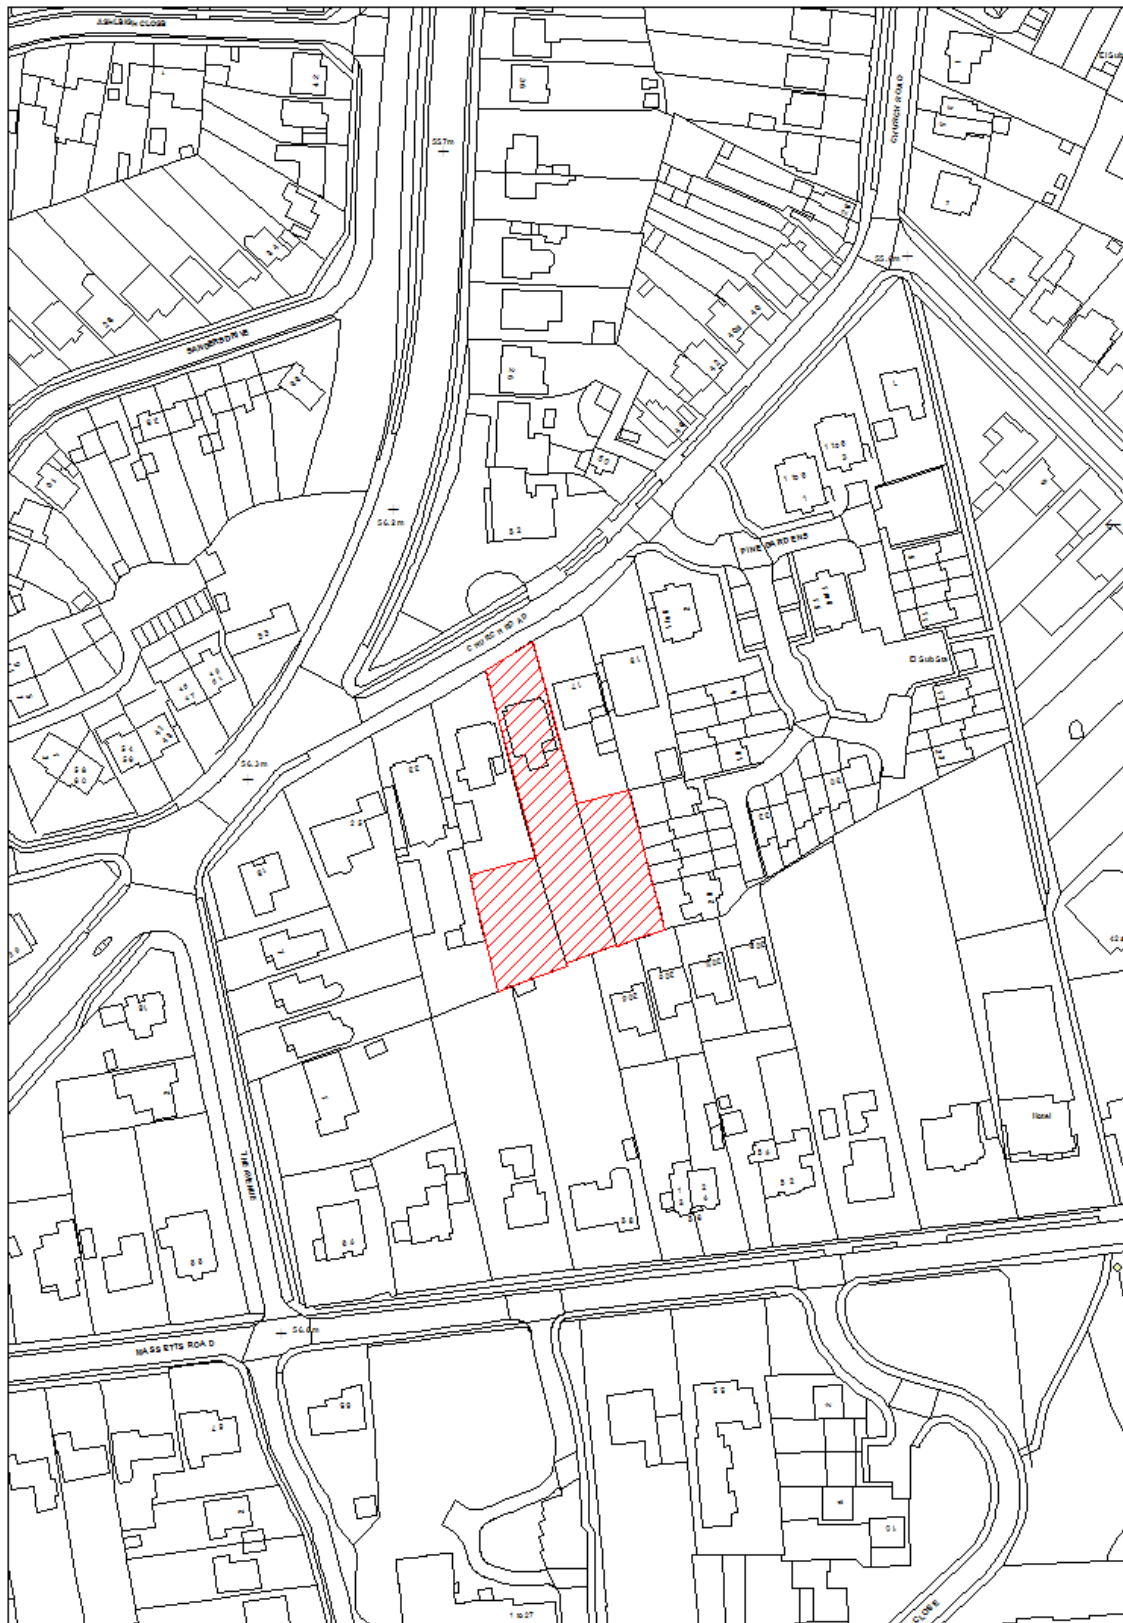

© Crown Copyright and database right 2018. Ordnance Survey licence number 100019405. Produced by Reigate & Banstead Borough Council. 1:1,500