

X:\JOBS\6569_RBBC URBAN EXTENSIONS\GIS\PROJECTS\6569_ERM1.MXD



LEGEND

Proposed Sustainable Urban Extension Sites

- ERM1
- Other proposed SUE sites
- Distance from site (0.5, 1, 2km)
- Surrey Hills AONB
- Gatton Park Registered Park and Garden
- Area of Great Landscape Value (AGLV)
- Conservation Areas
- District Boundary
- Zone of Theoretical Visibility

LD&DESIGN

PROJECT TITLE
RBBC URBAN EXTENSIONS


DRAWING TITLE
Site ERM1: Zone of Theoretical Visibility
and Landscape Planning Context

ISSUED BY	Glasgow	T: 0141 222 9780
DATE	October 2018	DRAWN ME
SCALE @A3	1:17,000	CHECKED MFi
STATUS	Final	APPROVED MFi

DWG. NO. 6569_ERM1

No dimensions are to be scaled from this drawing.
All dimensions are to be checked on site.
Area measurements for indicative purposes only.
© LDA Design Consulting Ltd. Quality Assured to BS EN ISO 9001 : 2008
Sources: Reigate and Banstead Borough Council

X:\JOBS\6569_RBBC URBAN EXTENSIONS\GIS\PROJECTS\6569_ERM2_3.MXD

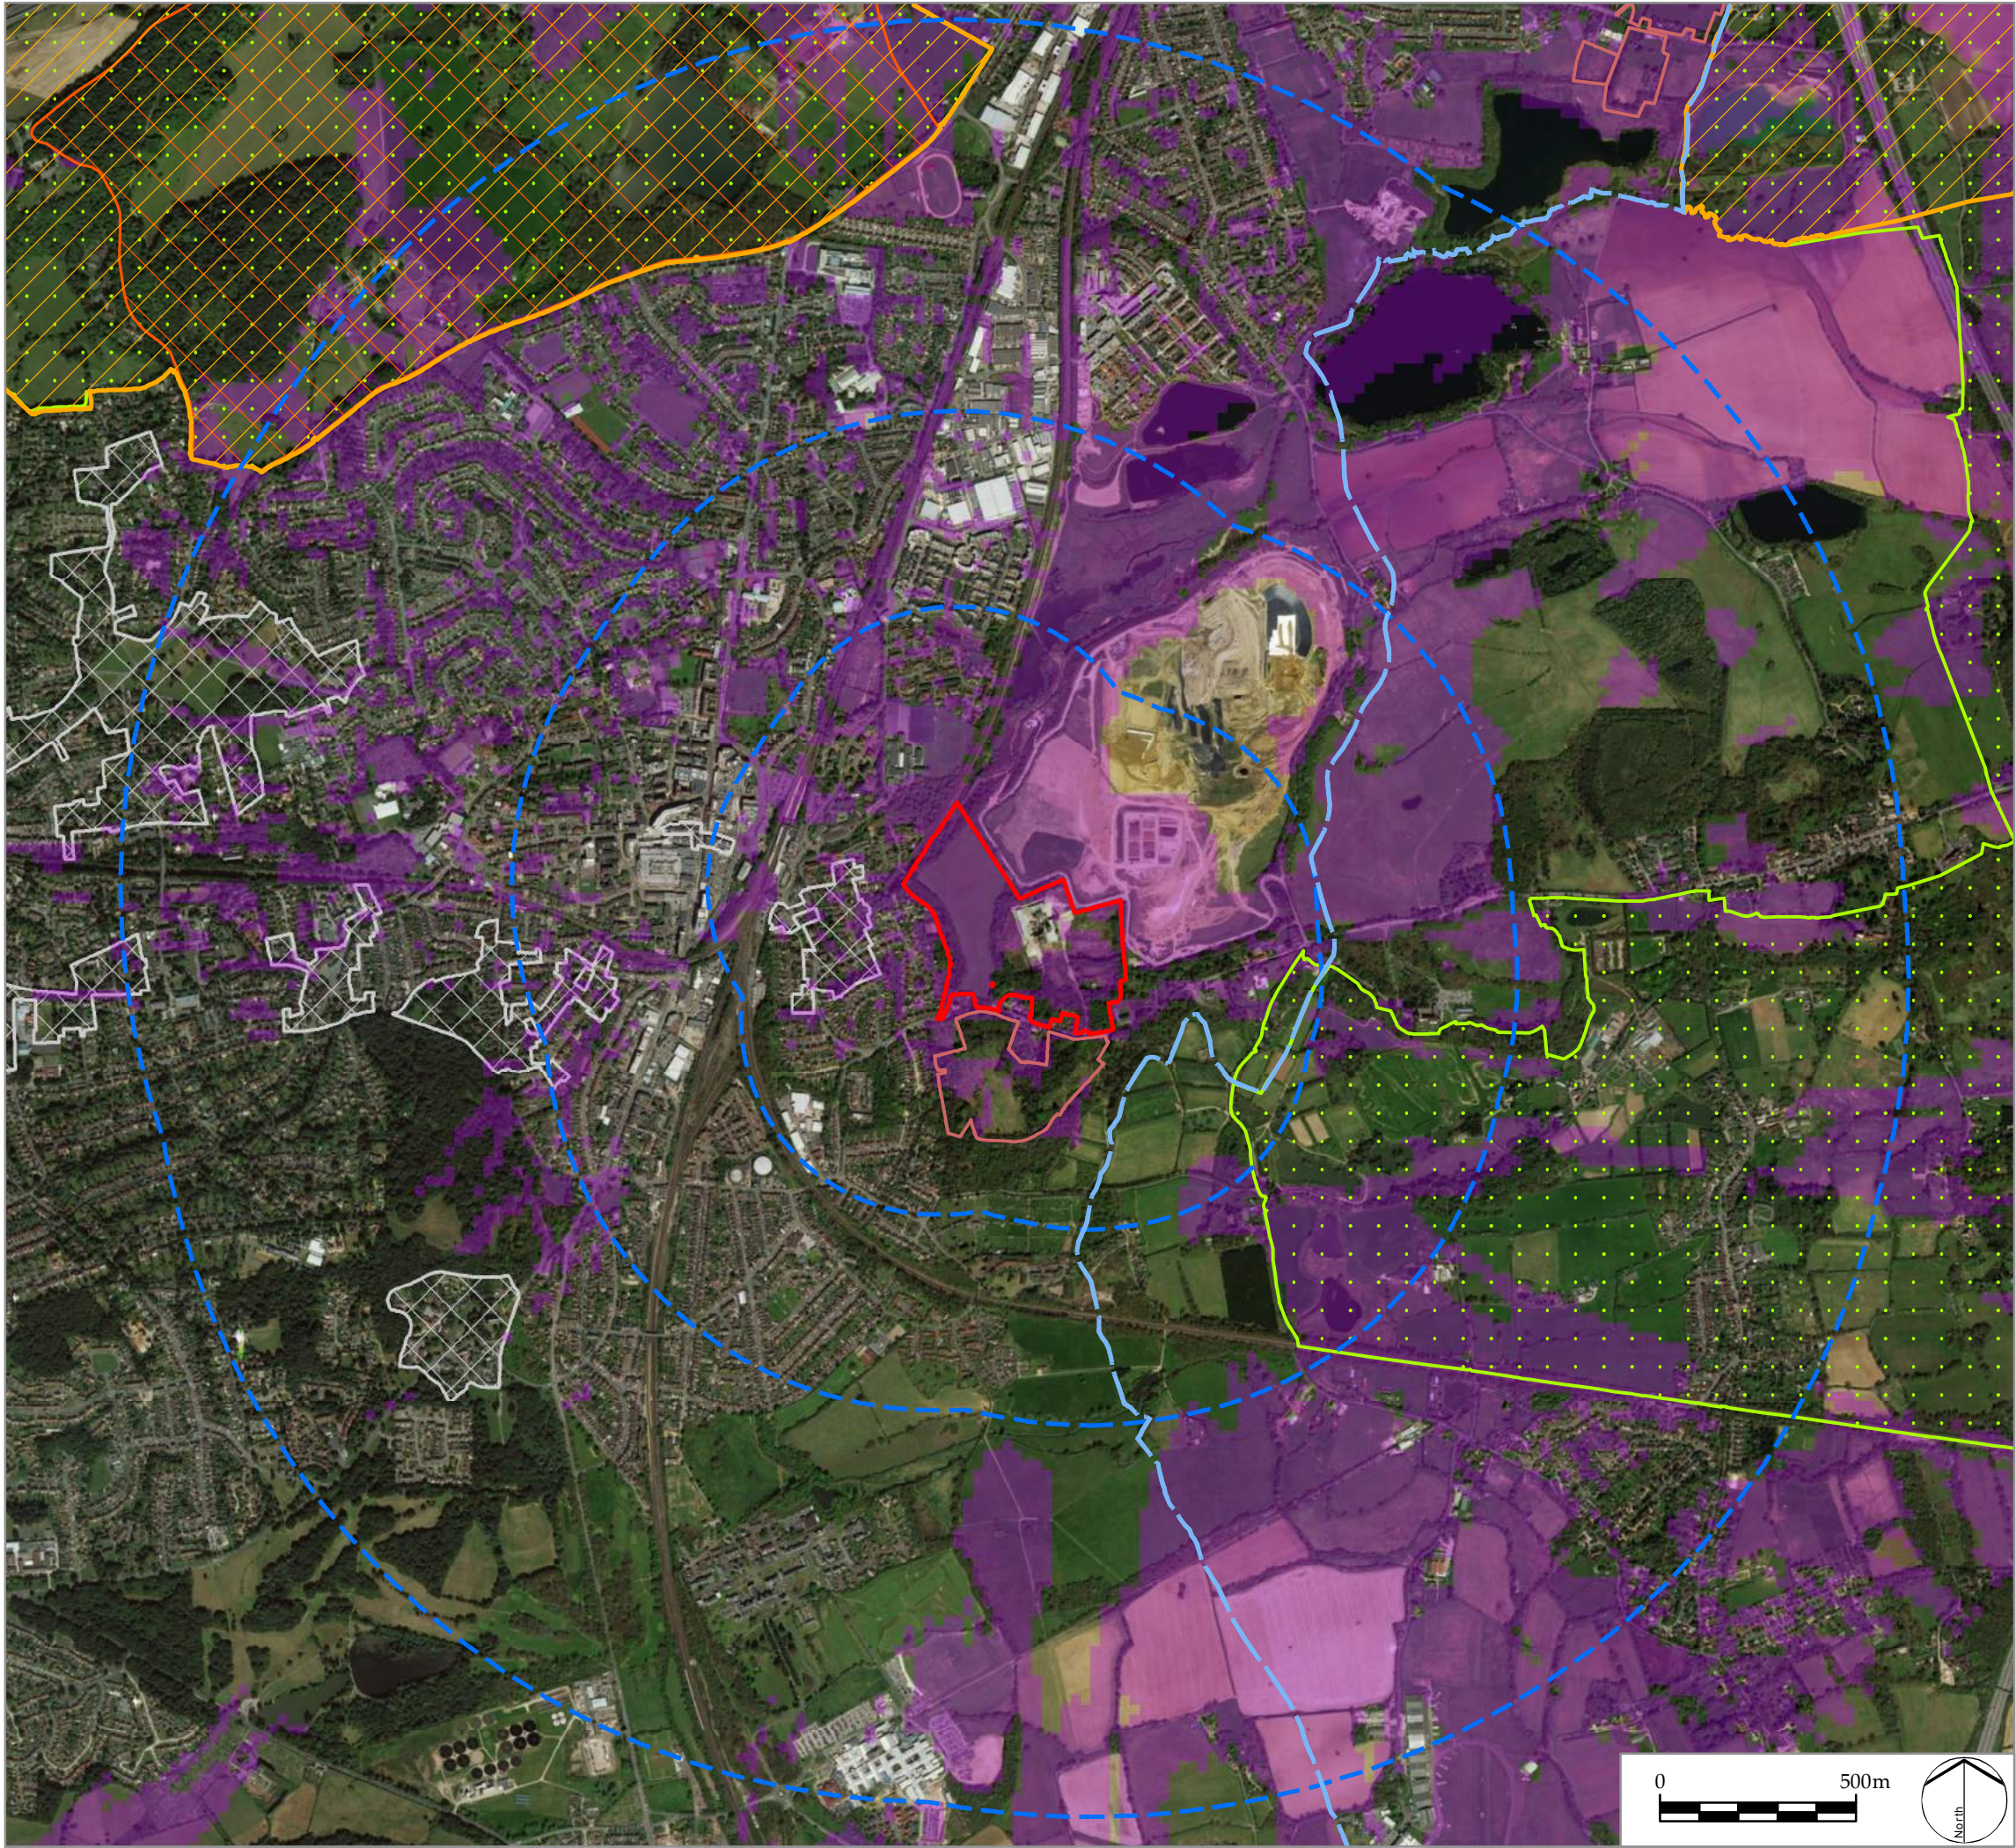

LEGEND

Proposed Sustainable Urban Extension Sites

- ERM3
- Other Proposed SUE Sites
- Distance from site (0.5, 1, 2km)
- Surrey Hills AONB
- Gatton Park Registered Park and Garden
- Area of Great Landscape Value (AGLV)
- Conservation Areas
- District Boundary
- Zone of Theoretical Visibility

LD&A DESIGN


PROJECT TITLE
RBBC URBAN EXTENSIONS

DRAWING TITLE
Site ERM2/3: Zone of Theoretical Visibility
and Landscape Planning Context

ISSUED BY	Glasgow	T: 0141 222 9780
DATE	October 2018	DRAWN ME
SCALE @A3	1:17,000	CHECKED MFi
STATUS	Final	APPROVED MFi

DWG. NO. 6569_ERM2_3

No dimensions are to be scaled from this drawing.
All dimensions are to be checked on site.
Area measurements for indicative purposes only.
© LDA Design Consulting Ltd. Quality Assured to BS EN ISO 9001 : 2008
Sources: Reigate and Banstead Borough Council

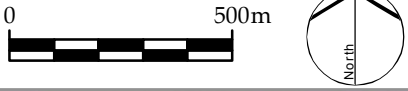

X:\JOBS\6569_RBBC URBAN EXTENSIONS\8GIS\PROJECTS\6569_ERM4A.MXD



LEGEND

Proposed Sustainable Urban Extension Sites

- ERM4a
- Other proposed SUE sites
- Distance from site (0.5, 1, 2km)
- Surrey Hills AONB
- Gatton Park Registered Park and Garden
- Area of Great Landscape Value (AGLV)
- Conservation Areas
- District Boundary
- Zone of Theoretical Visibility

LD&A DESIGN

PROJECT TITLE
RBBC URBAN EXTENSIONS


DRAWING TITLE
Site ERM4a: Zone of Theoretical Visibility
and Landscape Planning Context

ISSUED BY	Glasgow	T: 0141 222 9780
DATE	October 2018	DRAWN ME
SCALE @A3	1:17,000	CHECKED MFi
STATUS	Final	APPROVED MFi

DWG. NO. 6569_ERM4a

No dimensions are to be scaled from this drawing.
All dimensions are to be checked on site.
Area measurements for indicative purposes only.
© LDA Design Consulting Ltd. Quality Assured to BS EN ISO 9001 : 2008
Sources: Reigate and Banstead Borough Council

X:\JOBS\6569_RBBC URBAN EXTENSIONS\8GIS\PROJECTS\6569_ERM4B.MXD

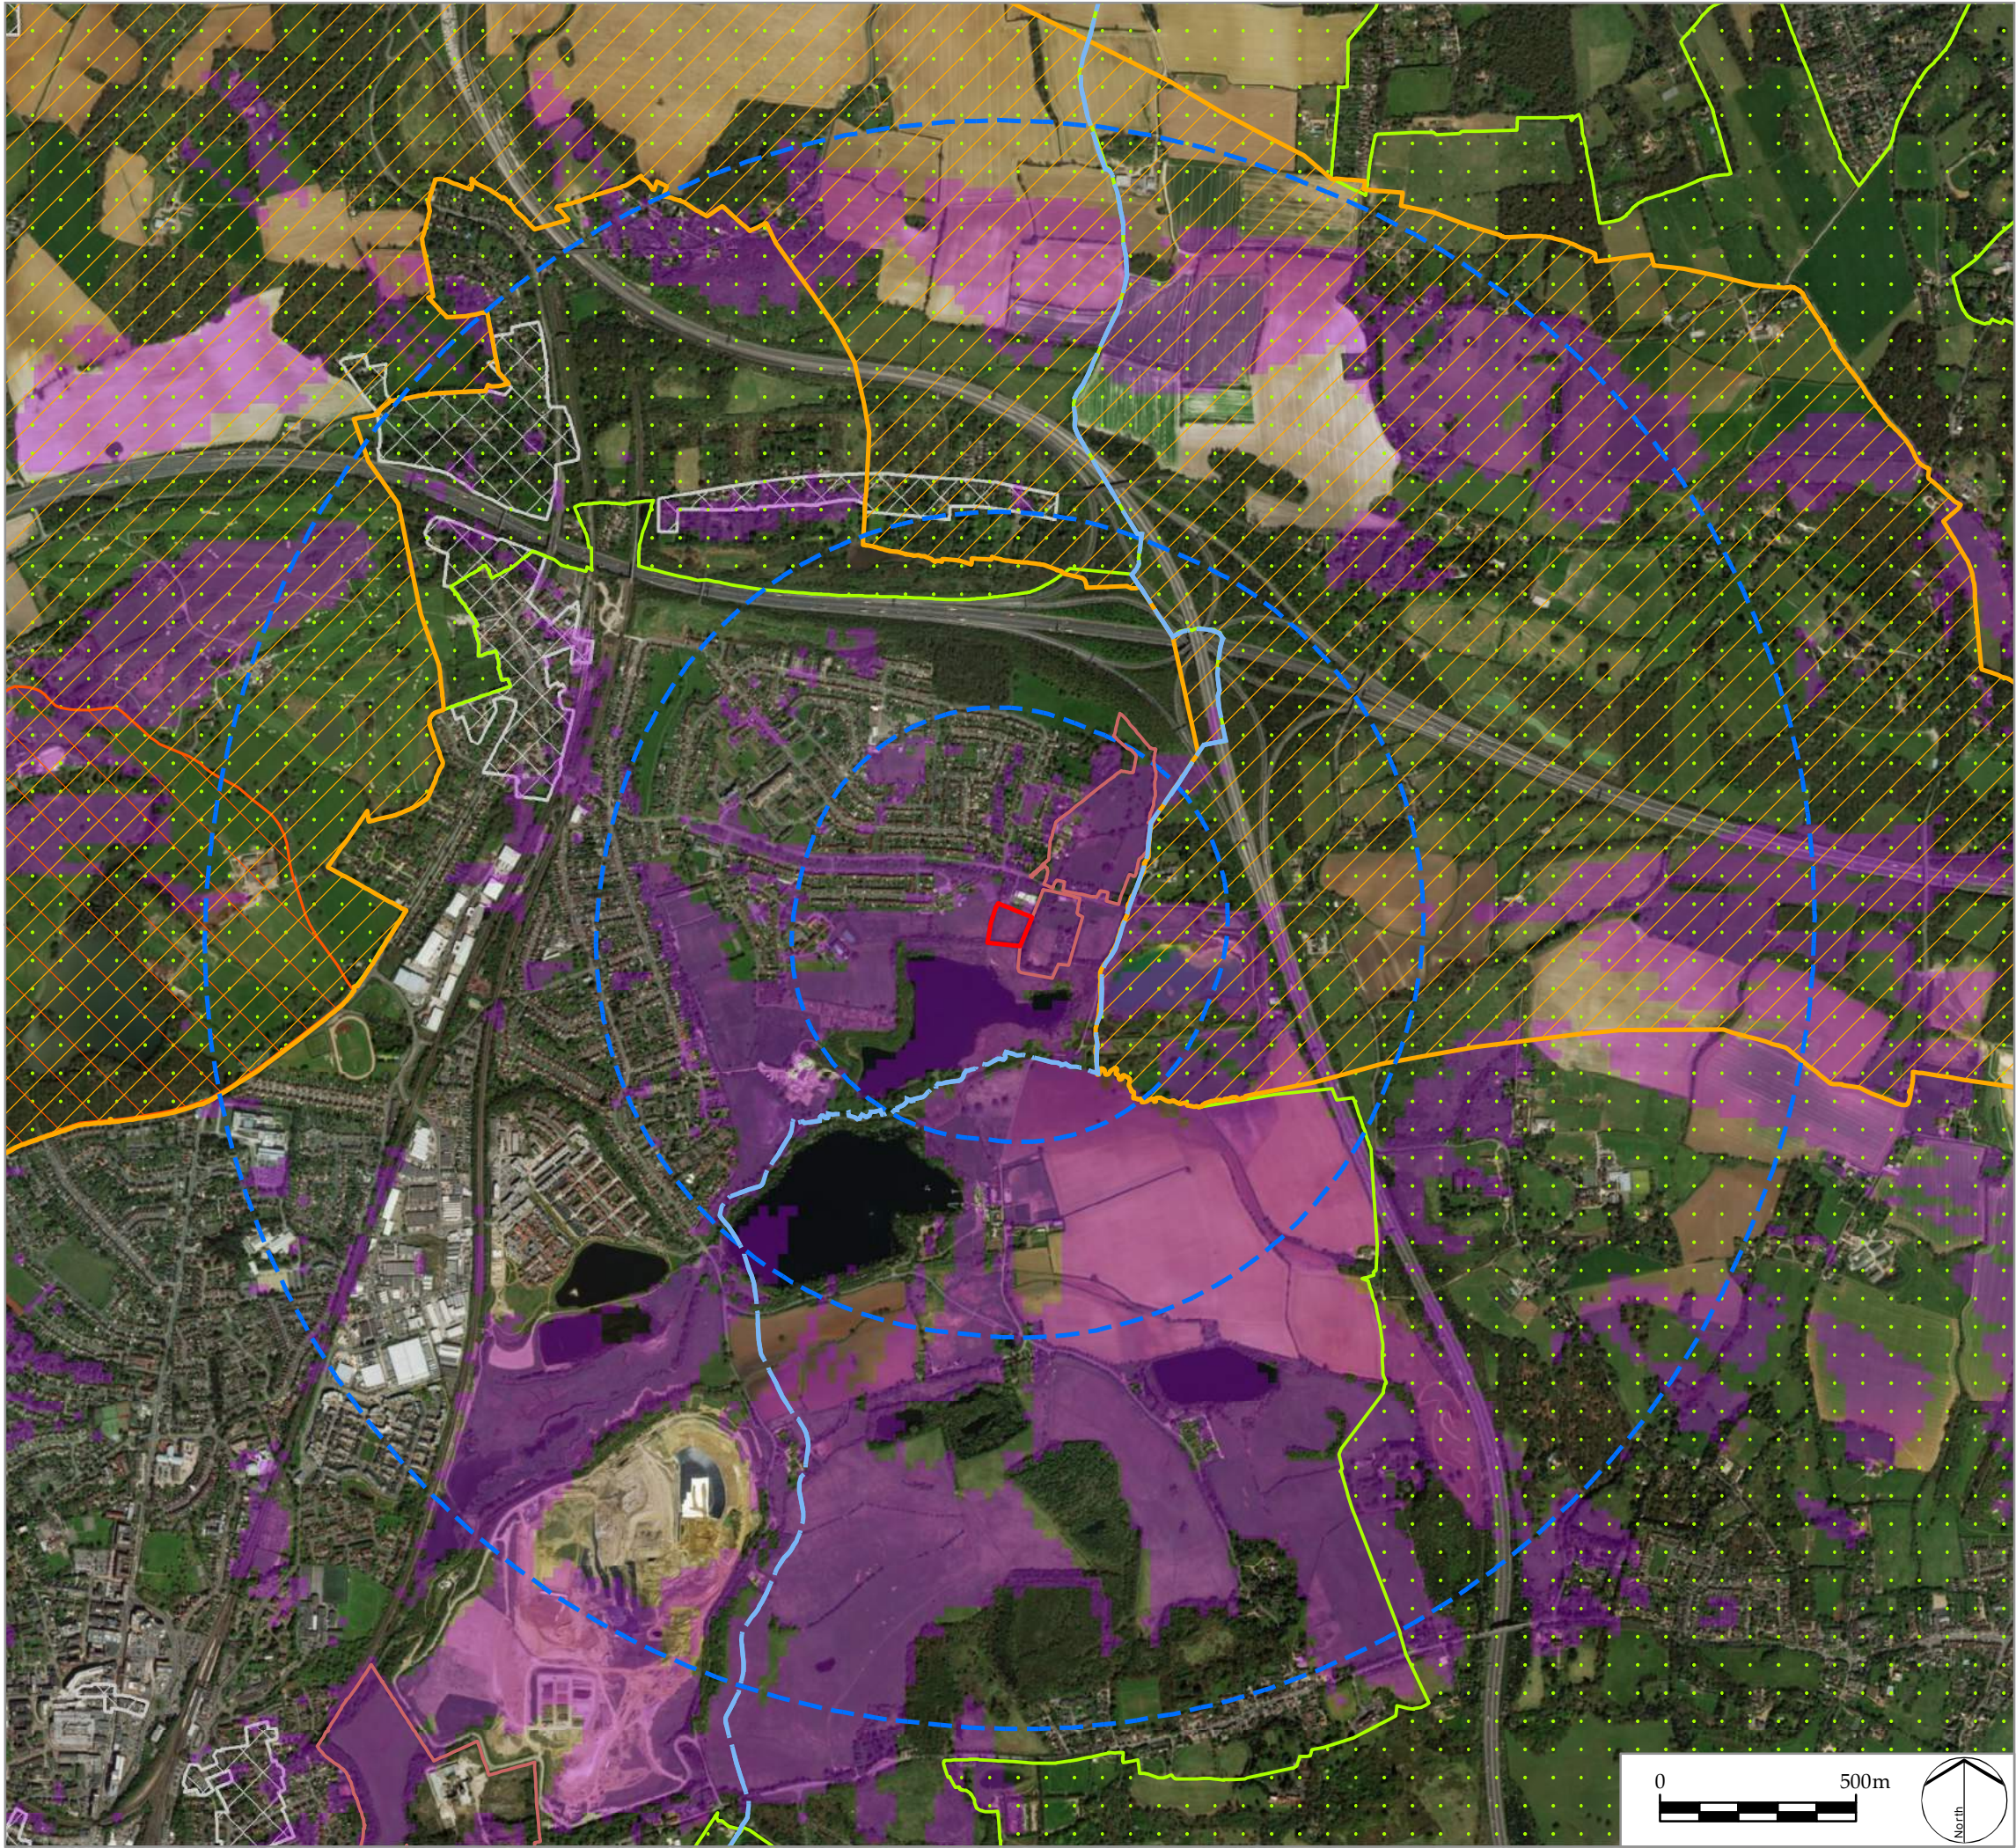

LEGEND

Proposed Sustainable Urban Extension Sites

ERM4b

Other proposed SUE sites

Distance from site (0.5, 1, 2km)

Surrey Hills AONB

Gattton Park Registered Park and Garden

Area of Great Landscape Value (AGLV)

Conservation Areas

District Boundary

Zone of Theoretical Visibility

LD&A DESIGN


PROJECT TITLE
RBBC URBAN EXTENSIONS

DRAWING TITLE
Site ERM4b: Zone of Theoretical Visibility
and Landscape Planning Context


ISSUED BY	Glasgow	T: 0141 222 9780
DATE	October 2018	DRAWN ME
SCALE @A3	1:17,000	CHECKED MFi
STATUS	Final	APPROVED MFi

DWG. NO. 6569_ERM4b

No dimensions are to be scaled from this drawing.
All dimensions are to be checked on site.
Area measurements for indicative purposes only.
© LDA Design Consulting Ltd. Quality Assured to BS EN ISO 9001 : 2008
Sources: Reigate and Banstead Borough Council

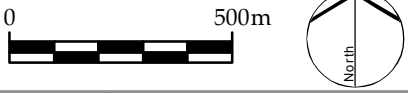

X:\JOBS\6569_RBBC URBAN EXTENSIONS\GIS\PROJECTS\6569_ERM5.MXD

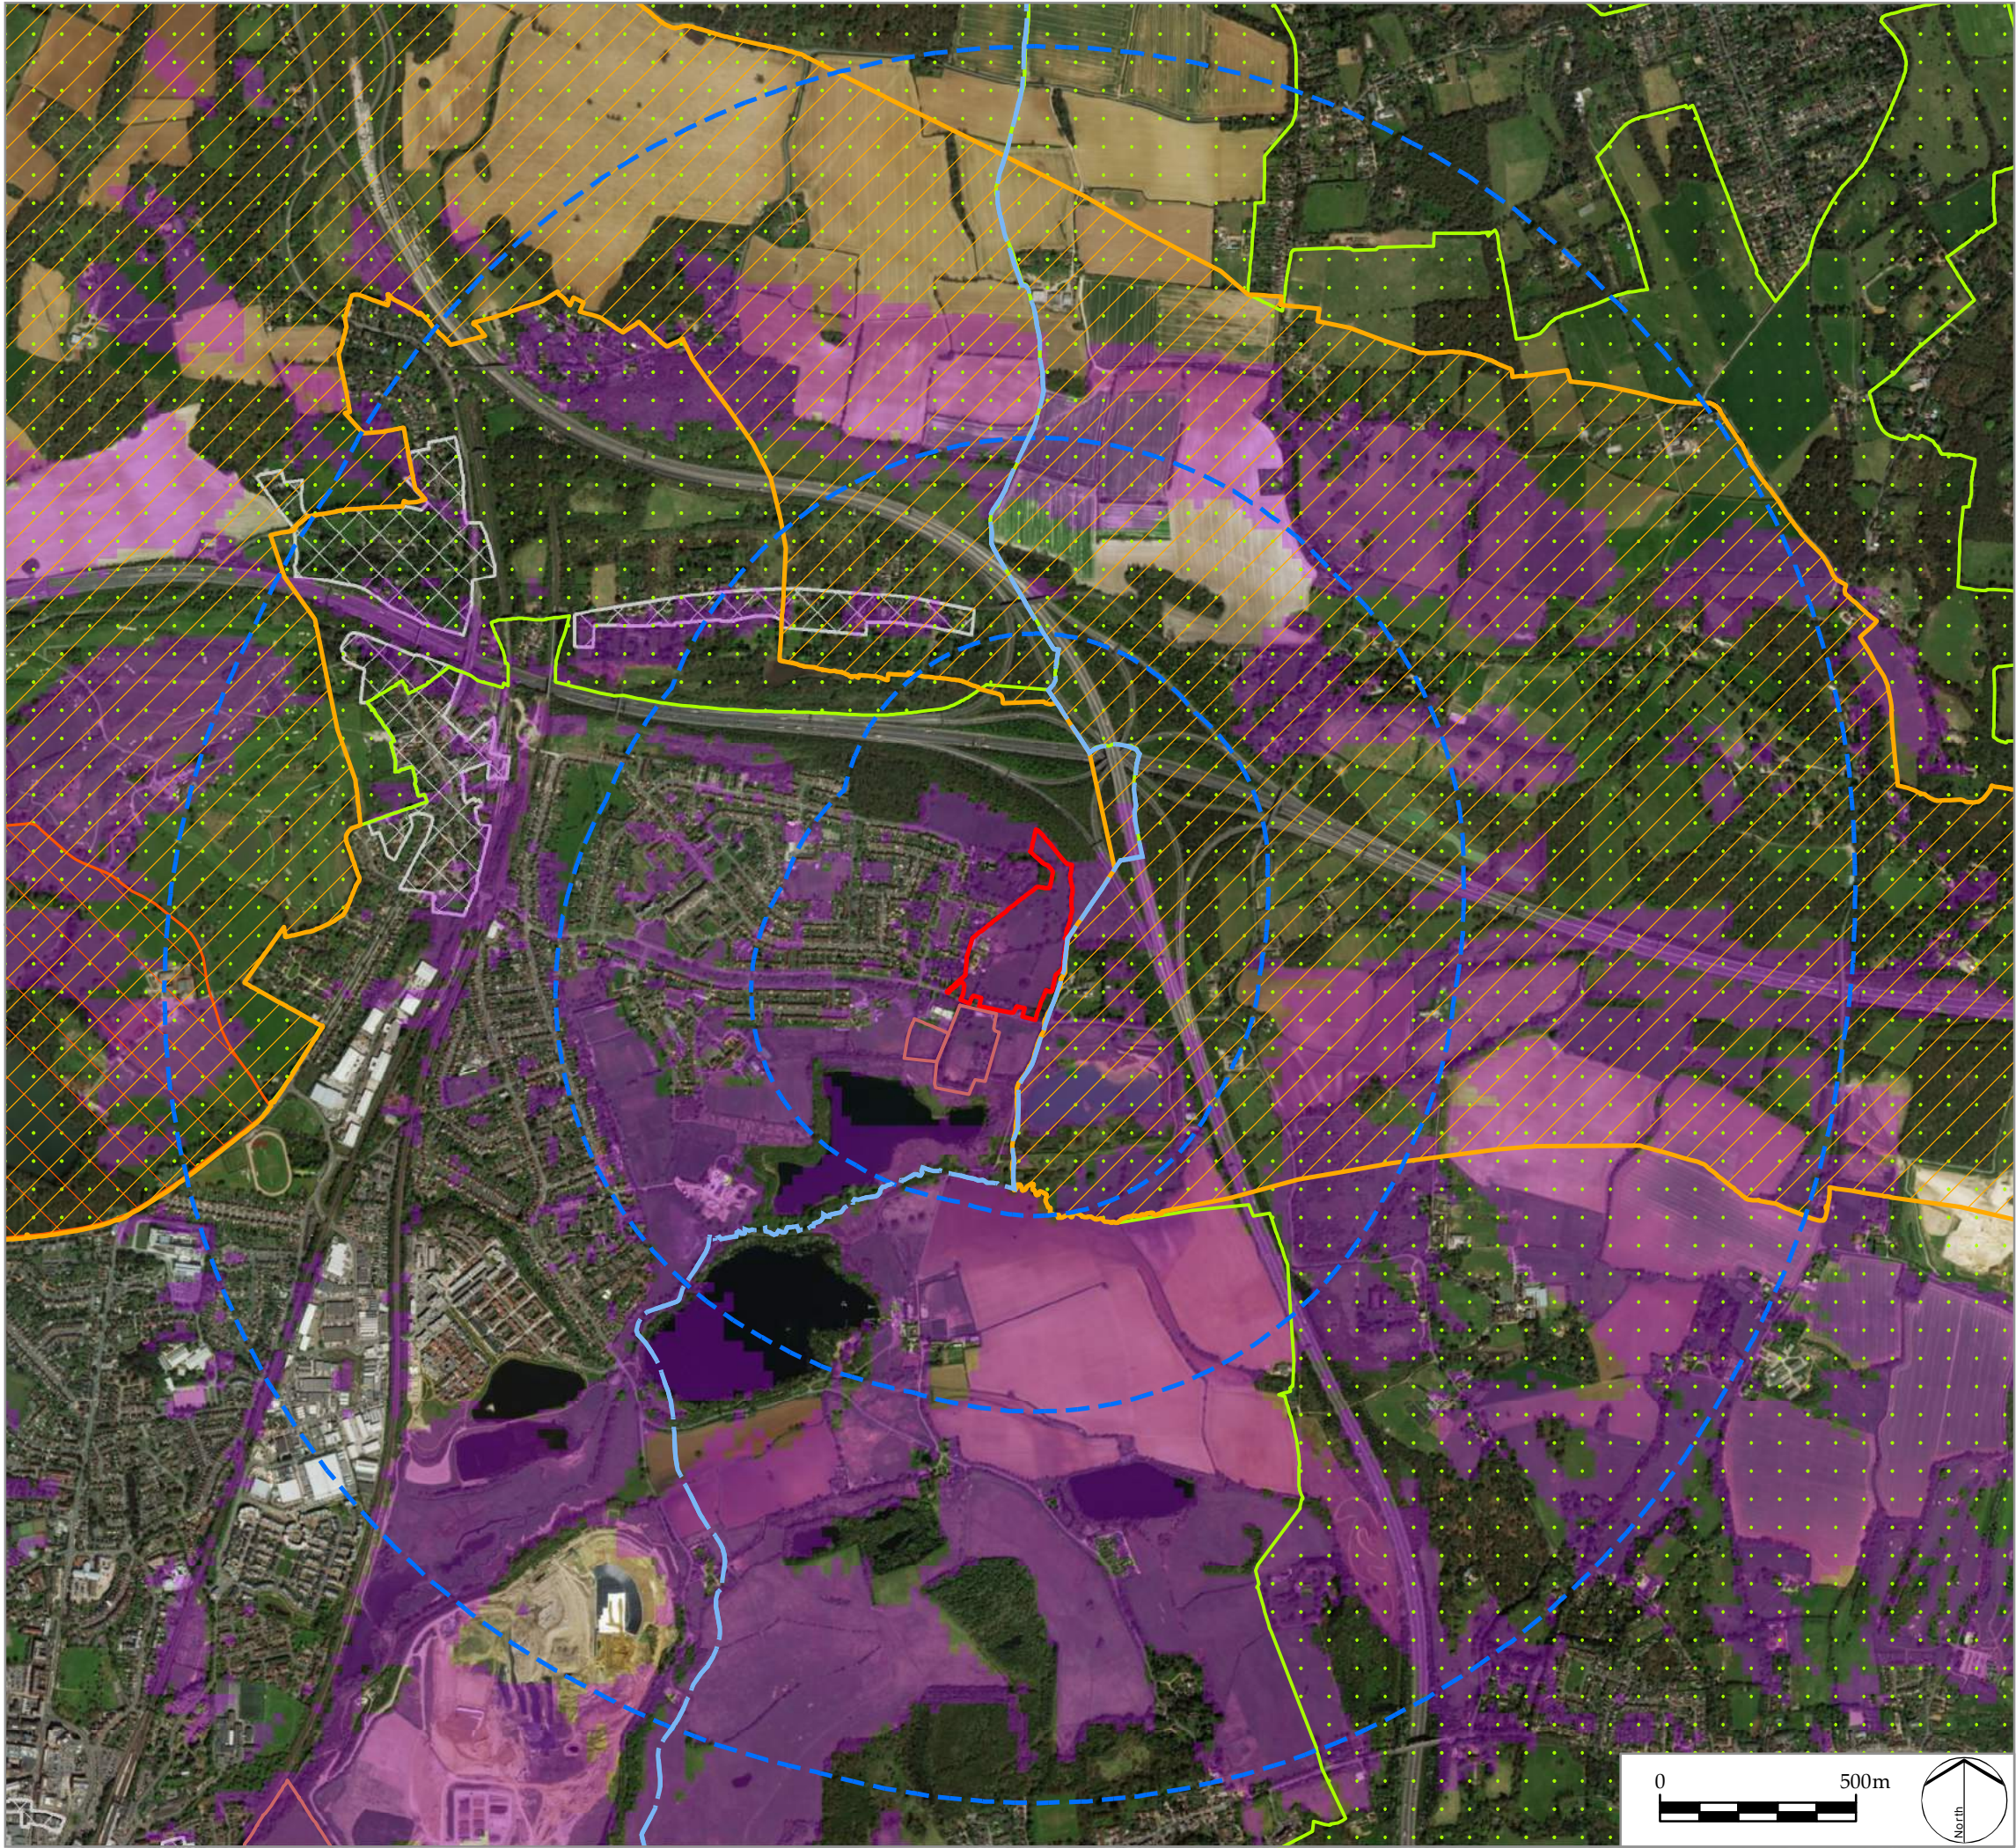

LEGEND

Proposed Sustainable Urban Extension Sites

ERM5

Other proposed SUE sites

Distance from site (0.5, 1, 2km)

Surrey Hills AONB

Gatton Park Registered Park and Garden

Area of Great Landscape Value (AGLV)

Conservation Areas

District Boundary

Zone of Theoretical Visibility

LD&A DESIGN

PROJECT TITLE
RBBC URBAN EXTENSIONS


DRAWING TITLE
Site ERM5: Zone of Theoretical Visibility
and Landscape Planning Context

ISSUED BY	Glasgow	T: 0141 222 9780
DATE	October 2018	DRAWN ME
SCALE @A3	1:17,000	CHECKED MFi
STATUS	Final	APPROVED MFi

DWG. NO. 6569_ERM5

No dimensions are to be scaled from this drawing.
All dimensions are to be checked on site.
Area measurements for indicative purposes only.
© LDA Design Consulting Ltd. Quality Assured to BS EN ISO 9001 : 2008
Sources: Reigate and Banstead Borough Council

X:\JOBS\6569_RBBC URBAN EXTENSIONS\GIS\PROJECTS\6569_NWH1.MXD

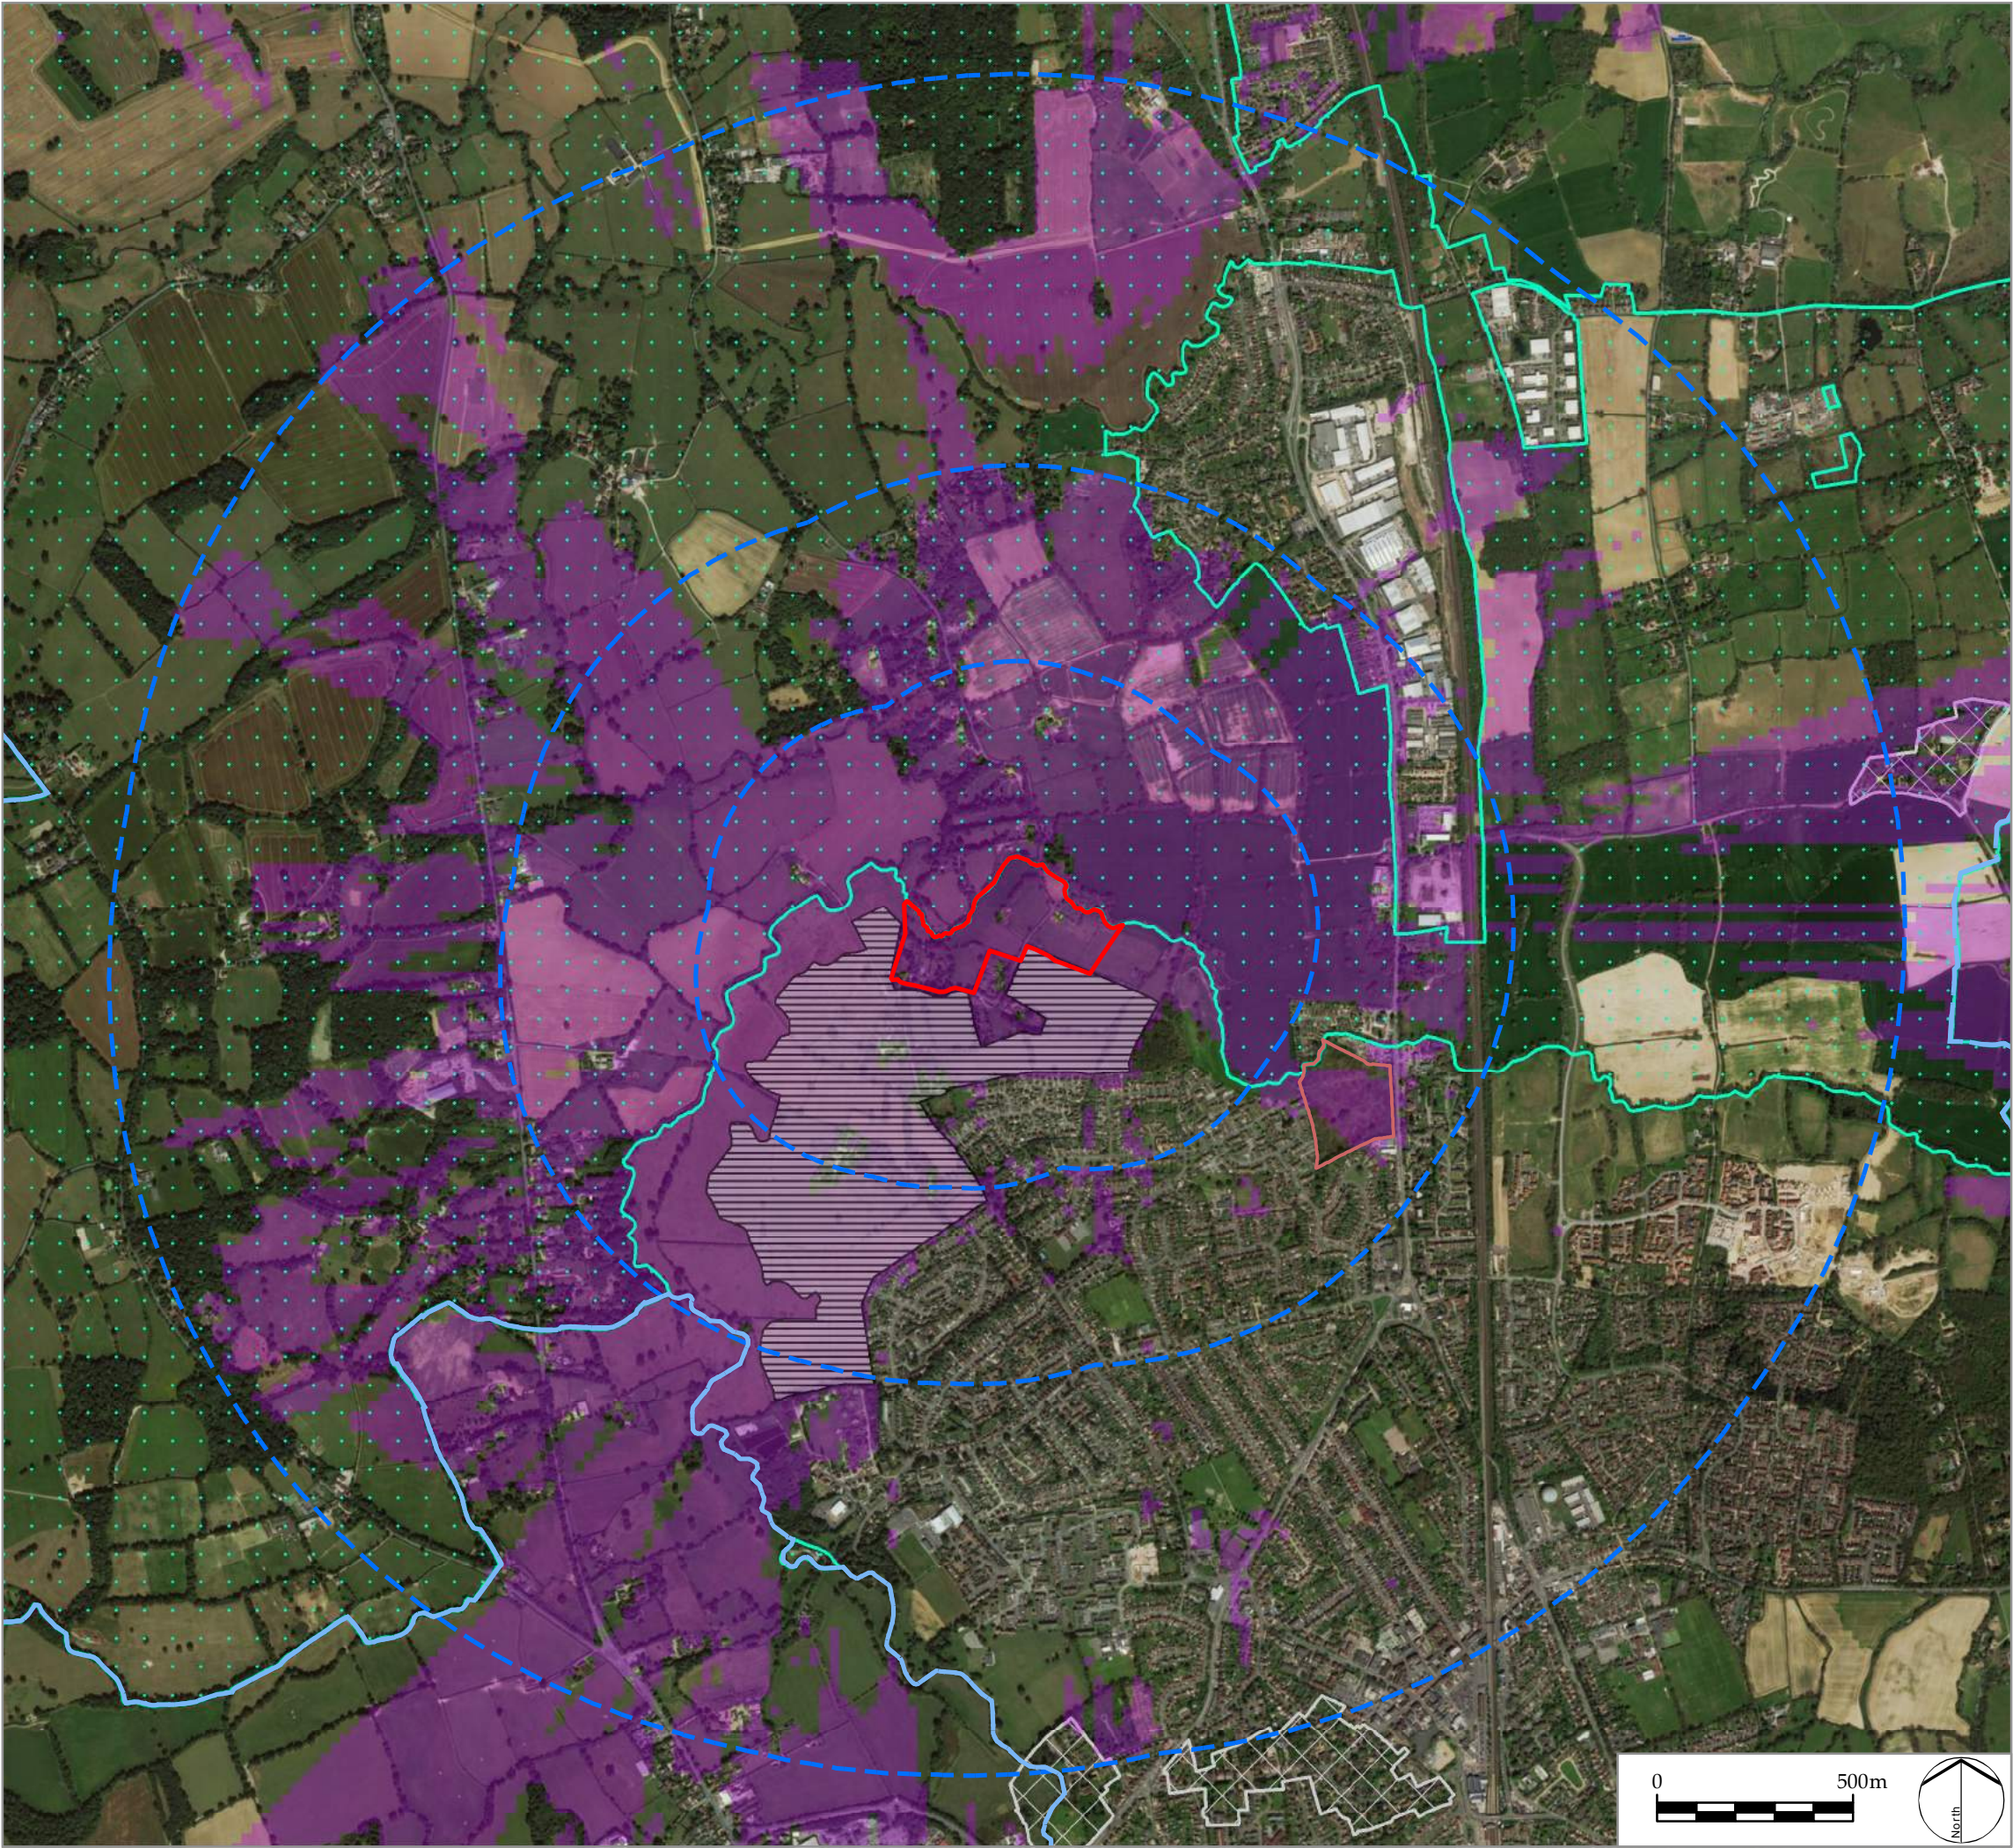

LEGEND

Proposed Sustainable Urban Extension Sites

NWH1

Other proposed SUE sites

Distance from site (0.5, 1, 2km)

Horley North West Sector

Green Belt

Conservation Areas

District Boundary

Zone of Theoretical Visibility

LD&A DESIGN

PROJECT TITLE
RBBC URBAN EXTENSIONS


DRAWING TITLE
Site NWH1: Zone of Theoretical Visibility
and Landscape Planning Context

ISSUED BY	Glasgow	T: 0141 222 9780
DATE	October 2018	DRAWN ME
SCALE @A3	1:17,000	CHECKED MFi
STATUS	Final	APPROVED MFi

DWG. NO. 6569_NWH1

No dimensions are to be scaled from this drawing.
All dimensions are to be checked on site.
Area measurements for indicative purposes only.
© LDA Design Consulting Ltd. Quality Assured to BS EN ISO 9001 : 2008
Sources: Reigate and Banstead Borough Council

X:\JOBS\6569_RBBC URBAN EXTENSIONS\GIS\PROJECTS\6569_SSW2.MXD

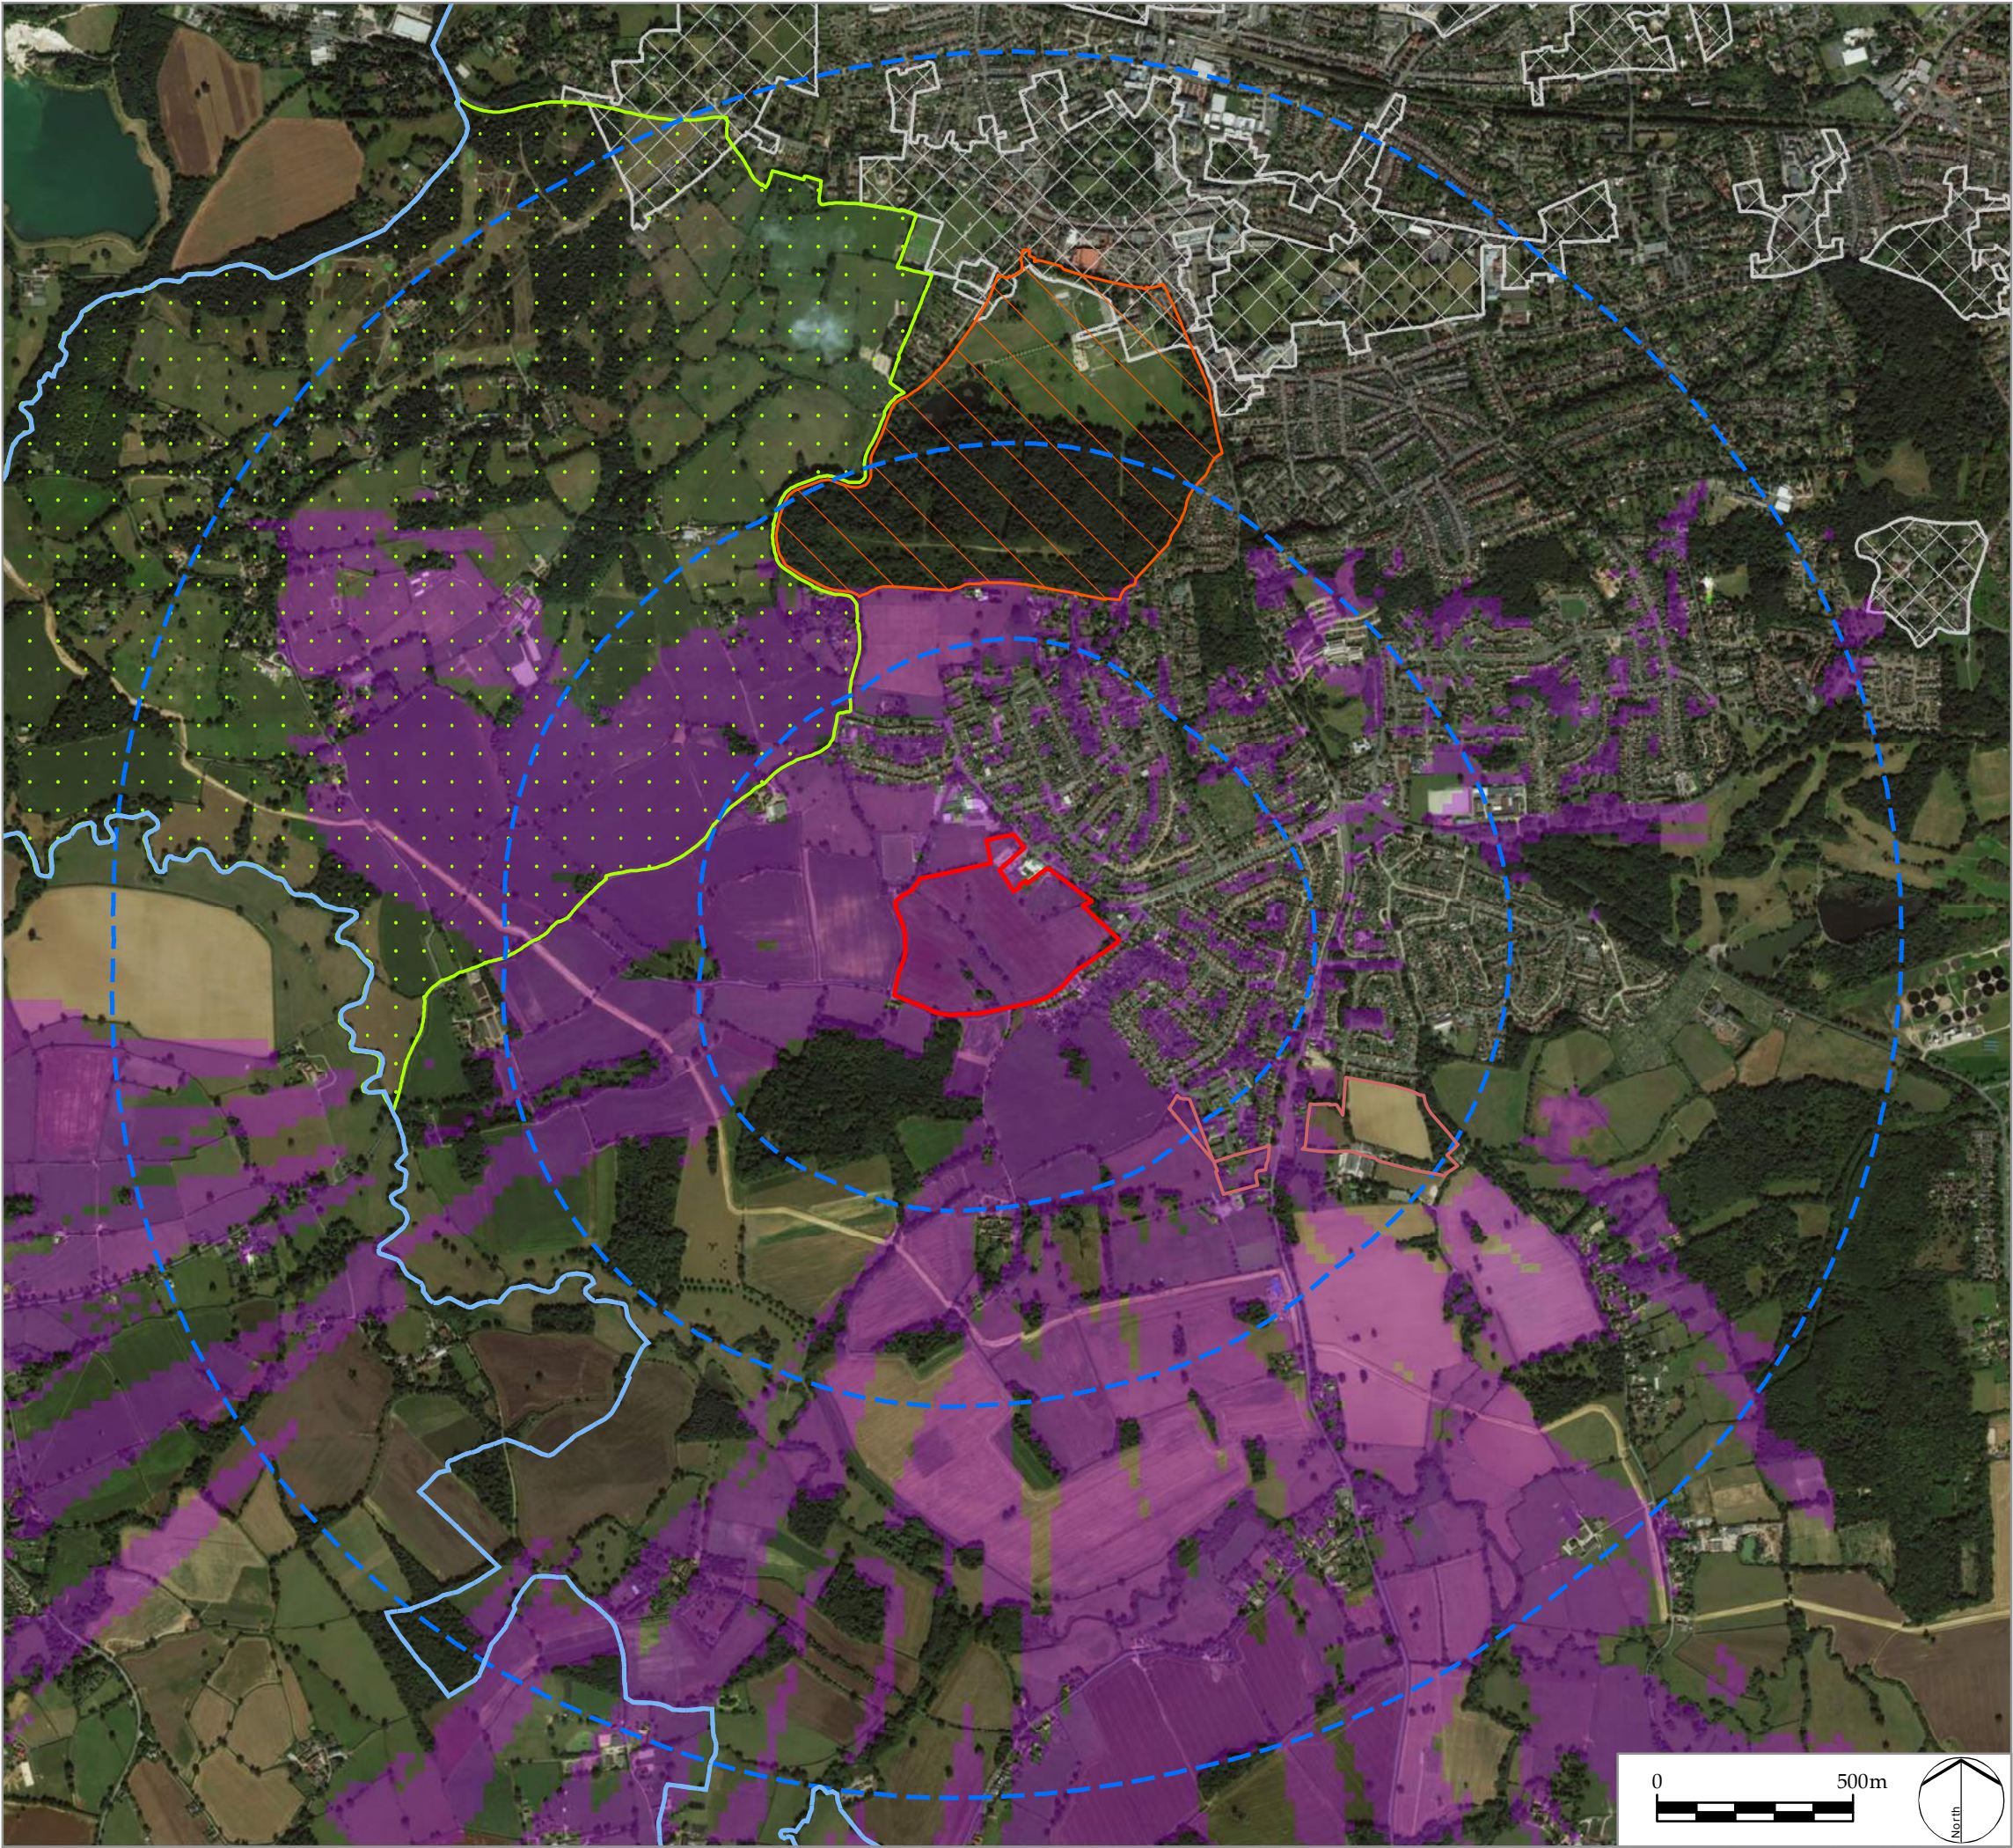

LEGEND

Proposed Sustainable Urban Extension Sites

- SSW2
- Other proposed SUE sites
- Distance from site (0.5, 1, 2km)
- Area of Great Landscape Value (AGLV)
- Reigate Priory Registered Park and Garden
- Conservation Areas
- District Boundary
- Zone of Theoretical Visibility

LD&A DESIGN

PROJECT TITLE
RBBC URBAN EXTENSIONS


DRAWING TITLE
Site SSW2: Zone of Theoretical Visibility
and Landscape Planning Context

ISSUED BY	Glasgow	T: 0141 222 9780
DATE	October 2018	DRAWN ME
SCALE @A3	1:17,000	CHECKED MFi
STATUS	Final	APPROVED MFi

DWG. NO. 6569_SSW2

No dimensions are to be scaled from this drawing.
All dimensions are to be checked on site.
Area measurements for indicative purposes only.
© LDA Design Consulting Ltd. Quality Assured to BS EN ISO 9001 : 2008
Sources: Reigate and Banstead Borough Council

X:\JOBS\6569_RBBC URBAN EXTENSIONS\GIS\PROJECTS\6569_SSW9.MXD

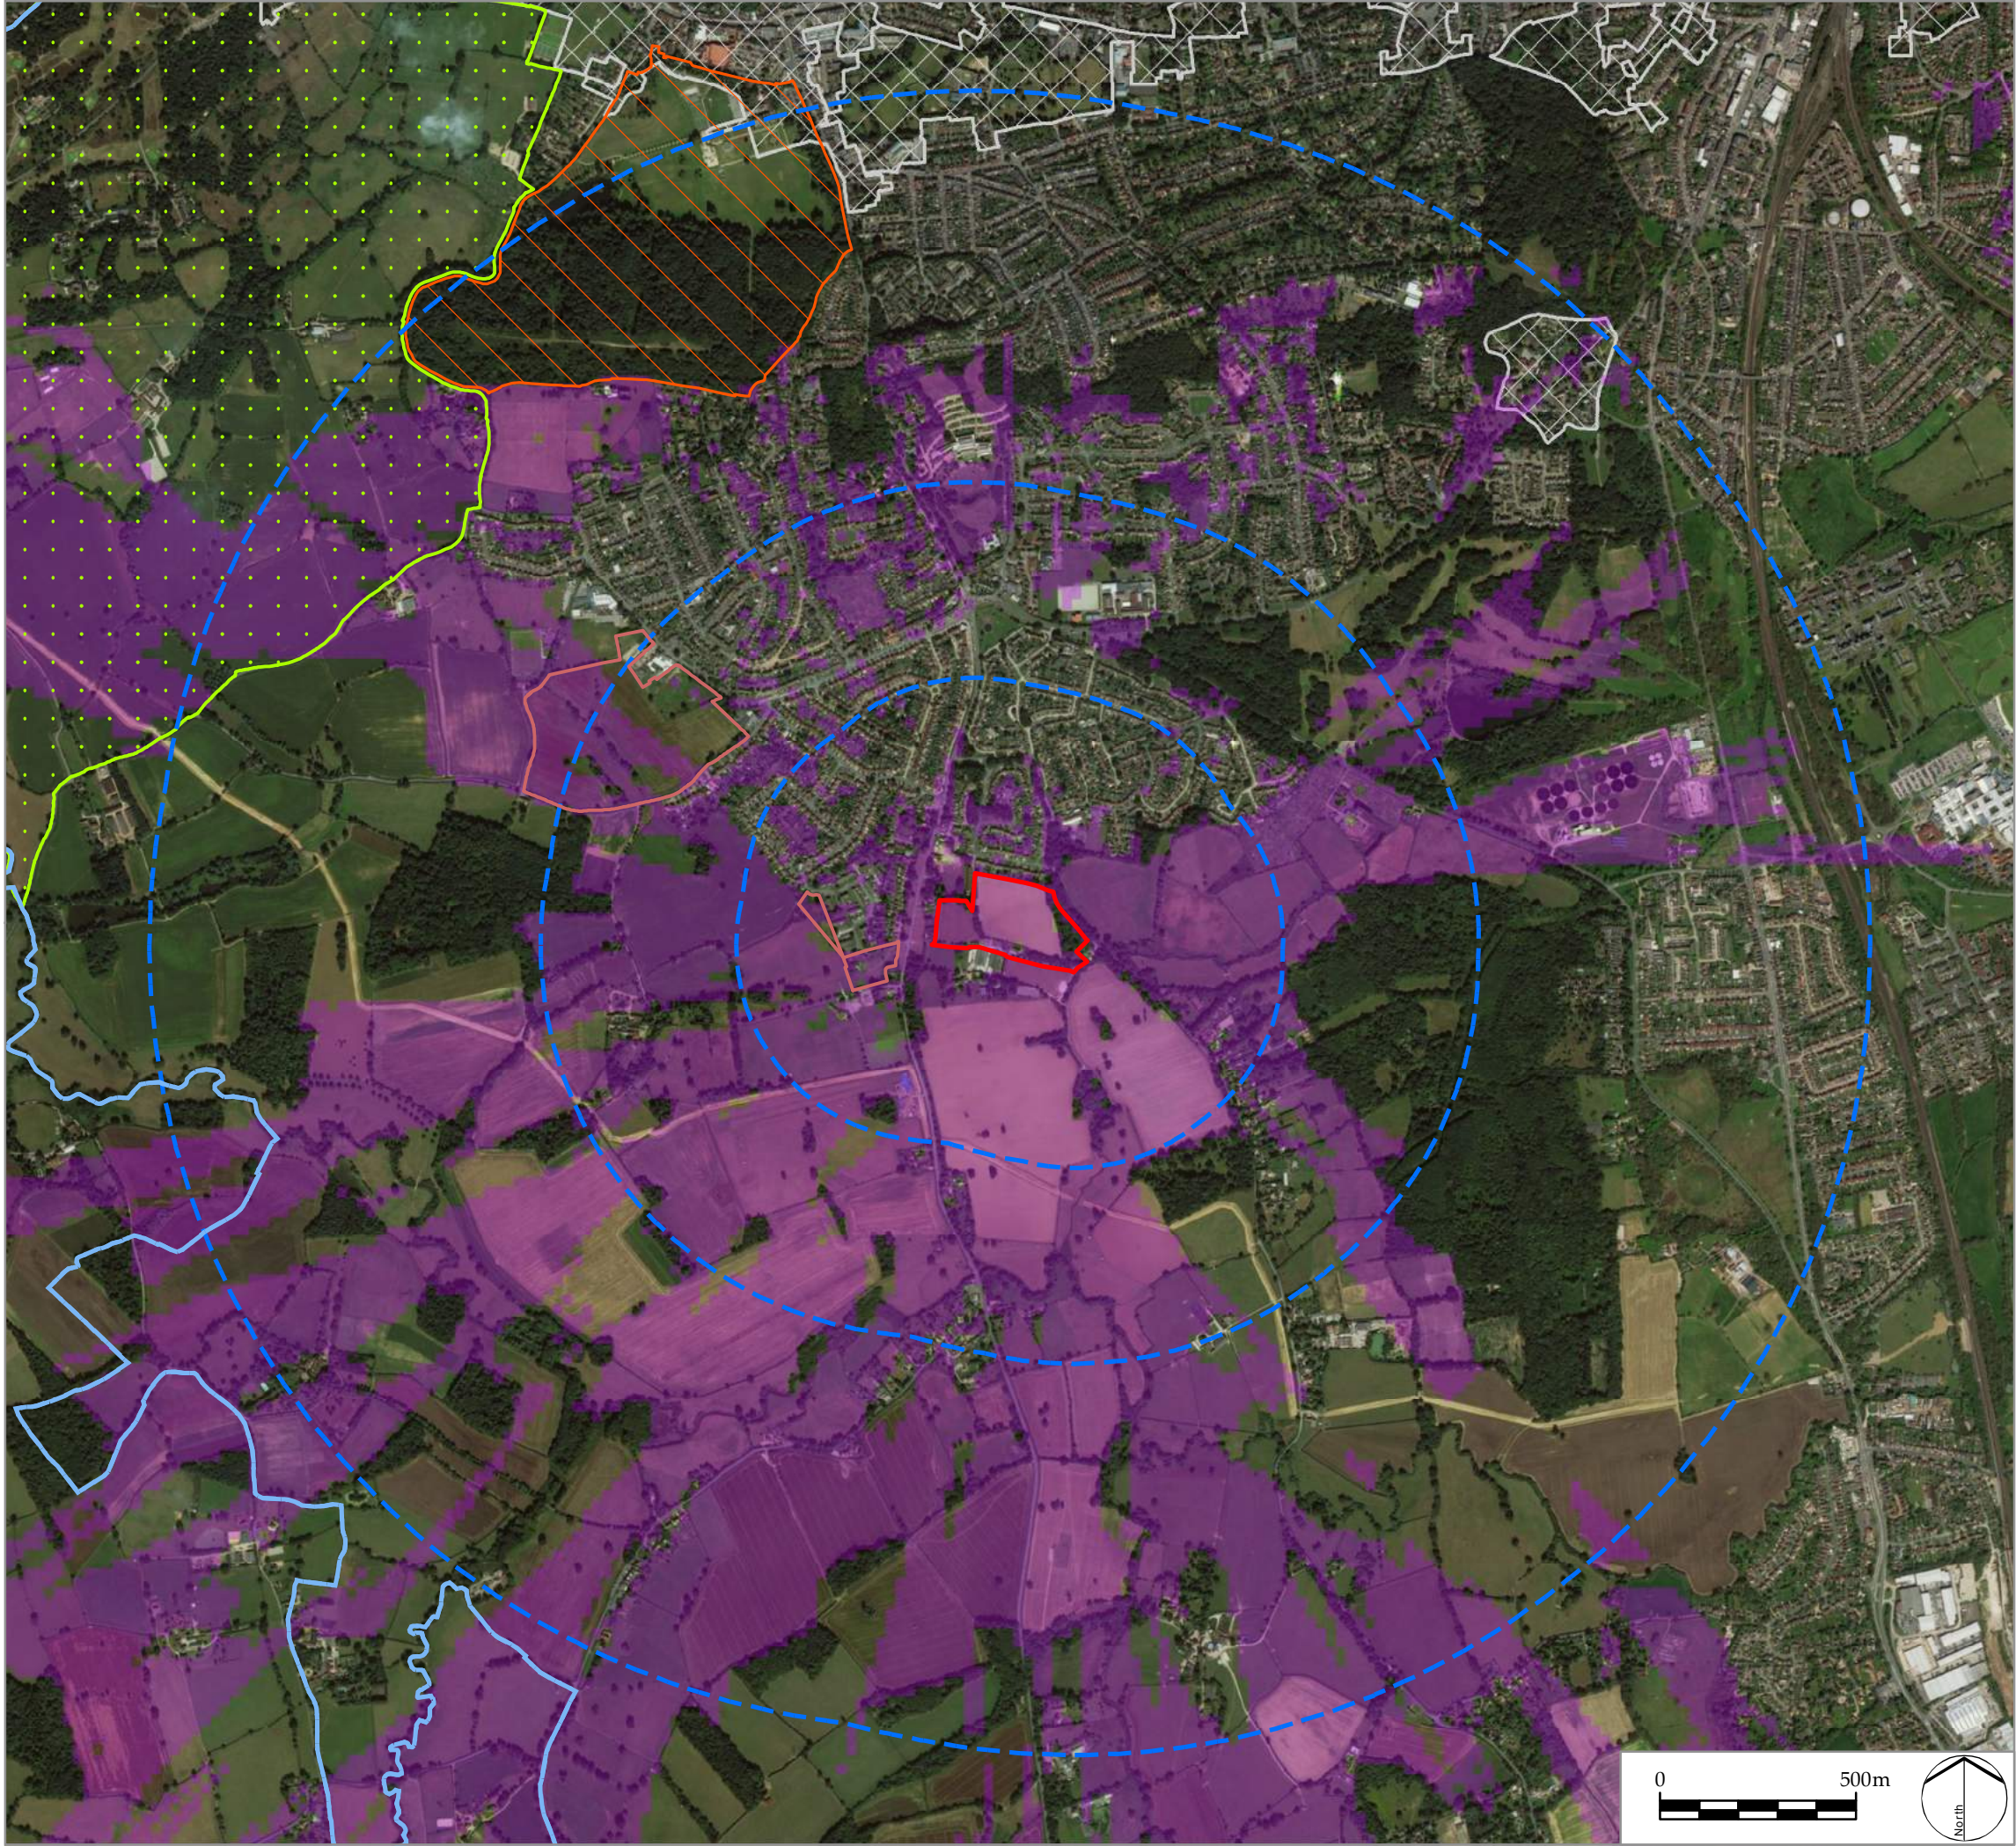

LEGEND

Proposed Sustainable Urban Extension Sites

- SSW9
- Other Proposed SUE sites
- Distance from site (0.5, 1, 2km)
- Area of Great Landscape Value (AGLV)
- Reigate Priory Registered Park and Garden
- Conservation Areas
- District Boundary
- Zone of Theoretical Visibility

LD&A DESIGN

PROJECT TITLE
RBBC URBAN EXTENSIONS

DRAWING TITLE
Site SSW9: Zone of Theoretical Visibility
and Landscape Planning Context

ISSUED BY	Glasgow	T: 0141 222 9780
DATE	October 2018	DRAWN ME
SCALE @A3	1:17,000	CHECKED MFi
STATUS	Final	APPROVED MFi

DWG. NO. 6569_SSW9

No dimensions are to be scaled from this drawing.
All dimensions are to be checked on site.
Area measurements for indicative purposes only.
© LDA Design Consulting Ltd. Quality Assured to BS EN ISO 9001 : 2008
Sources: Reigate and Banstead Borough Council