


Legend

article 4 direction area

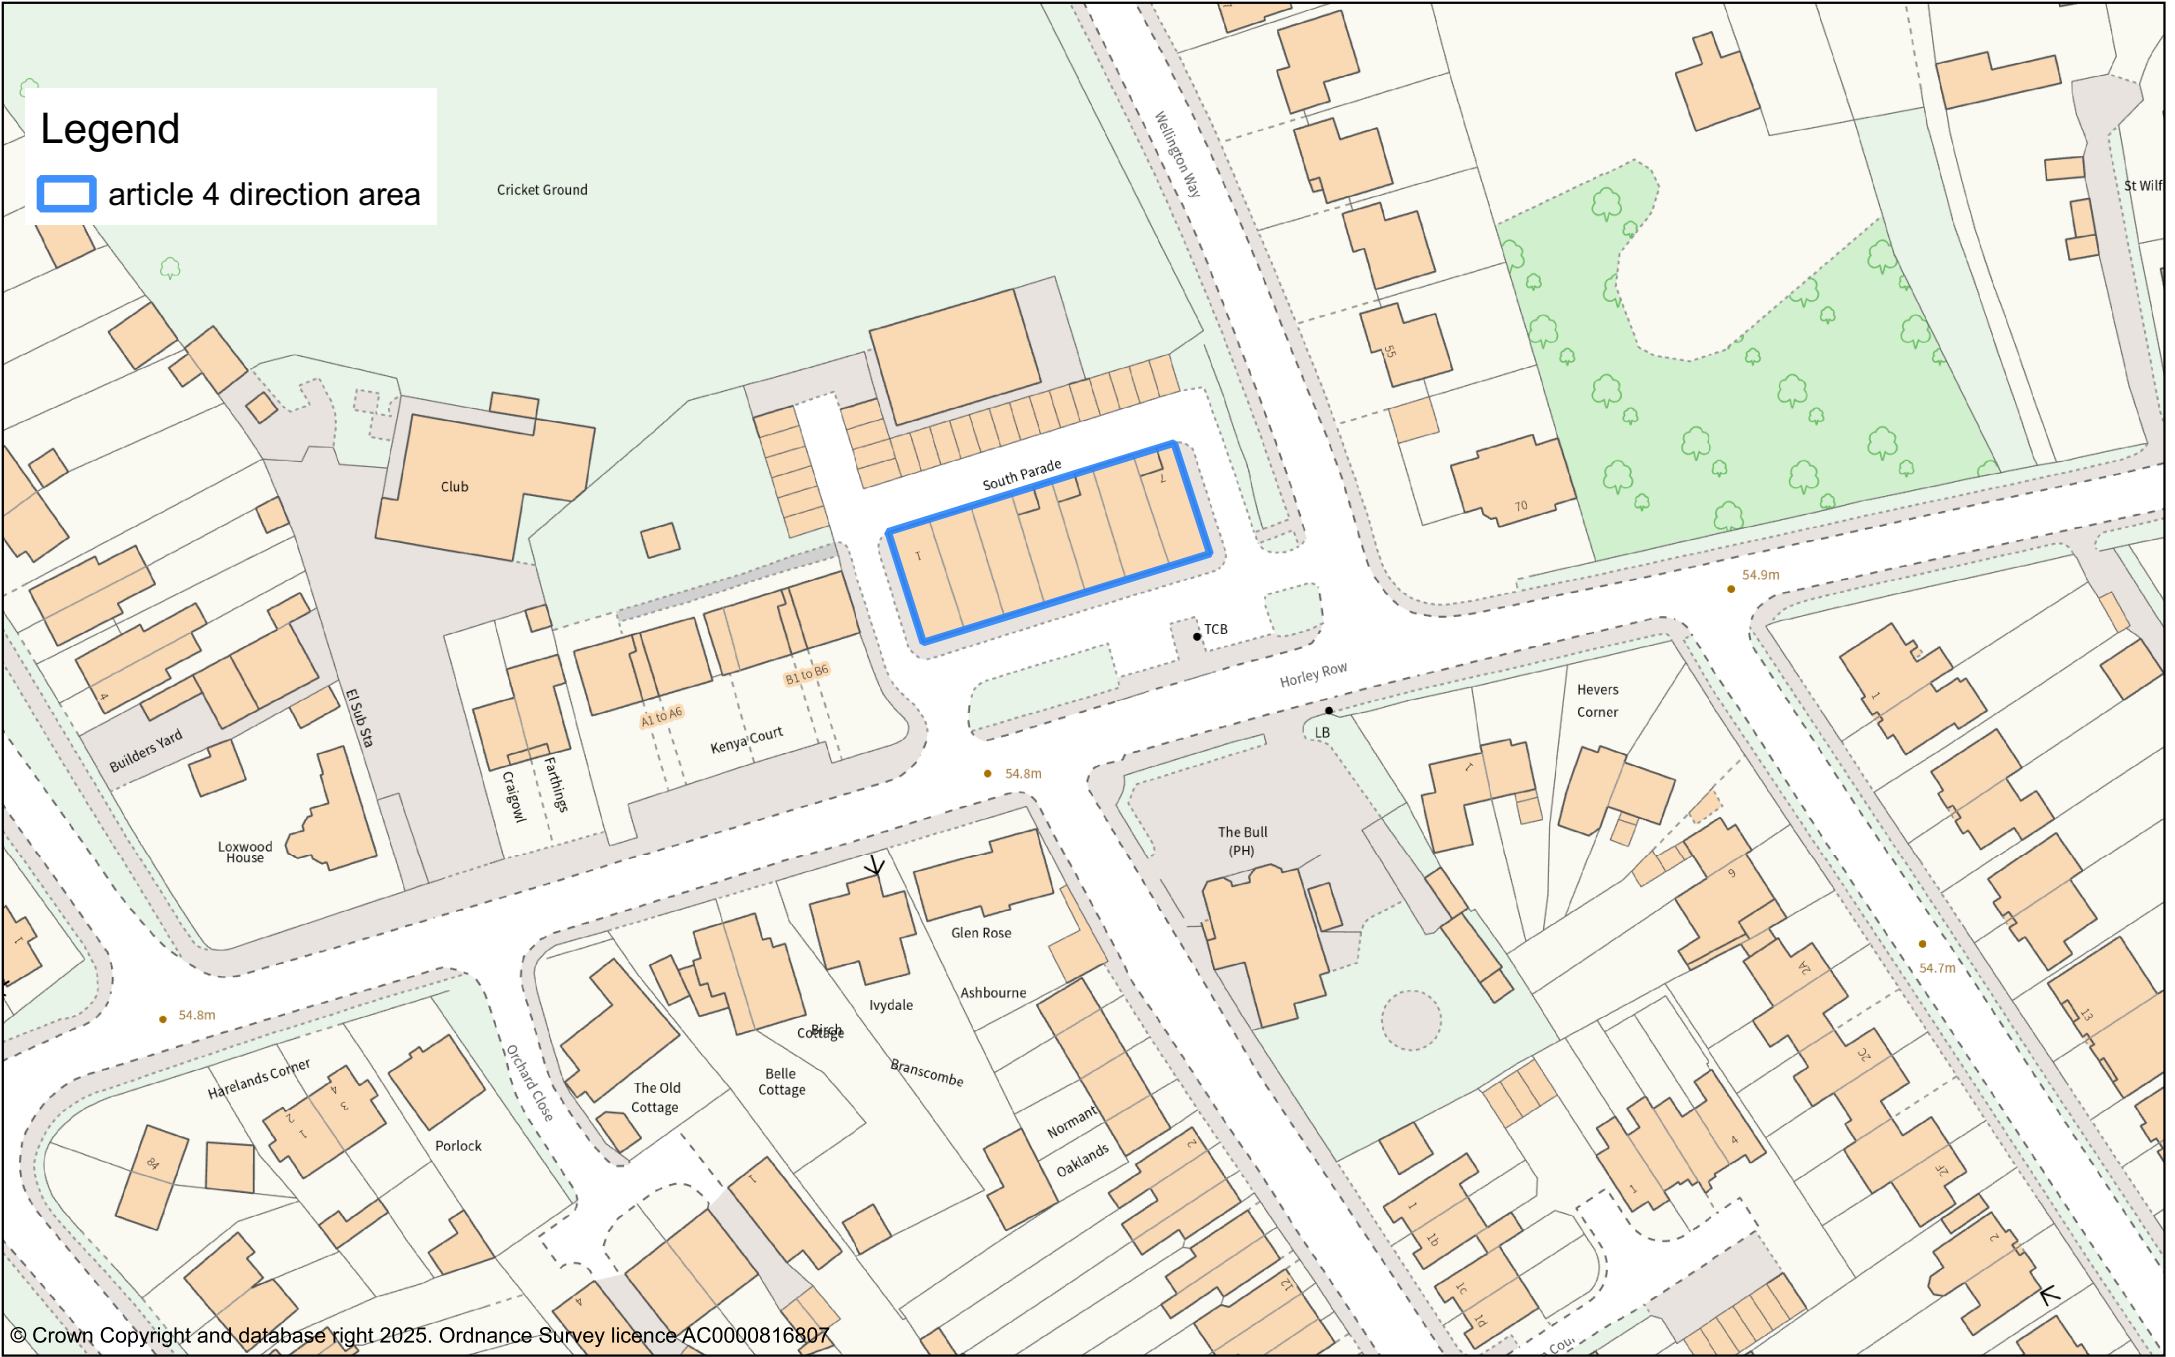

© Crown Copyright and database right 2025. Ordnance Survey licence AC0000816807

Article 4 direction area
Plan no.8 - Horley Row, Horley Local Centre

Scale: 1:1,000

Date: 2025-02-05

0

20

40 m



Castlefield Road
Reigate
Surrey
RH2 0SH

