


DO NOT SCALE

Millimetres

0

10

Low

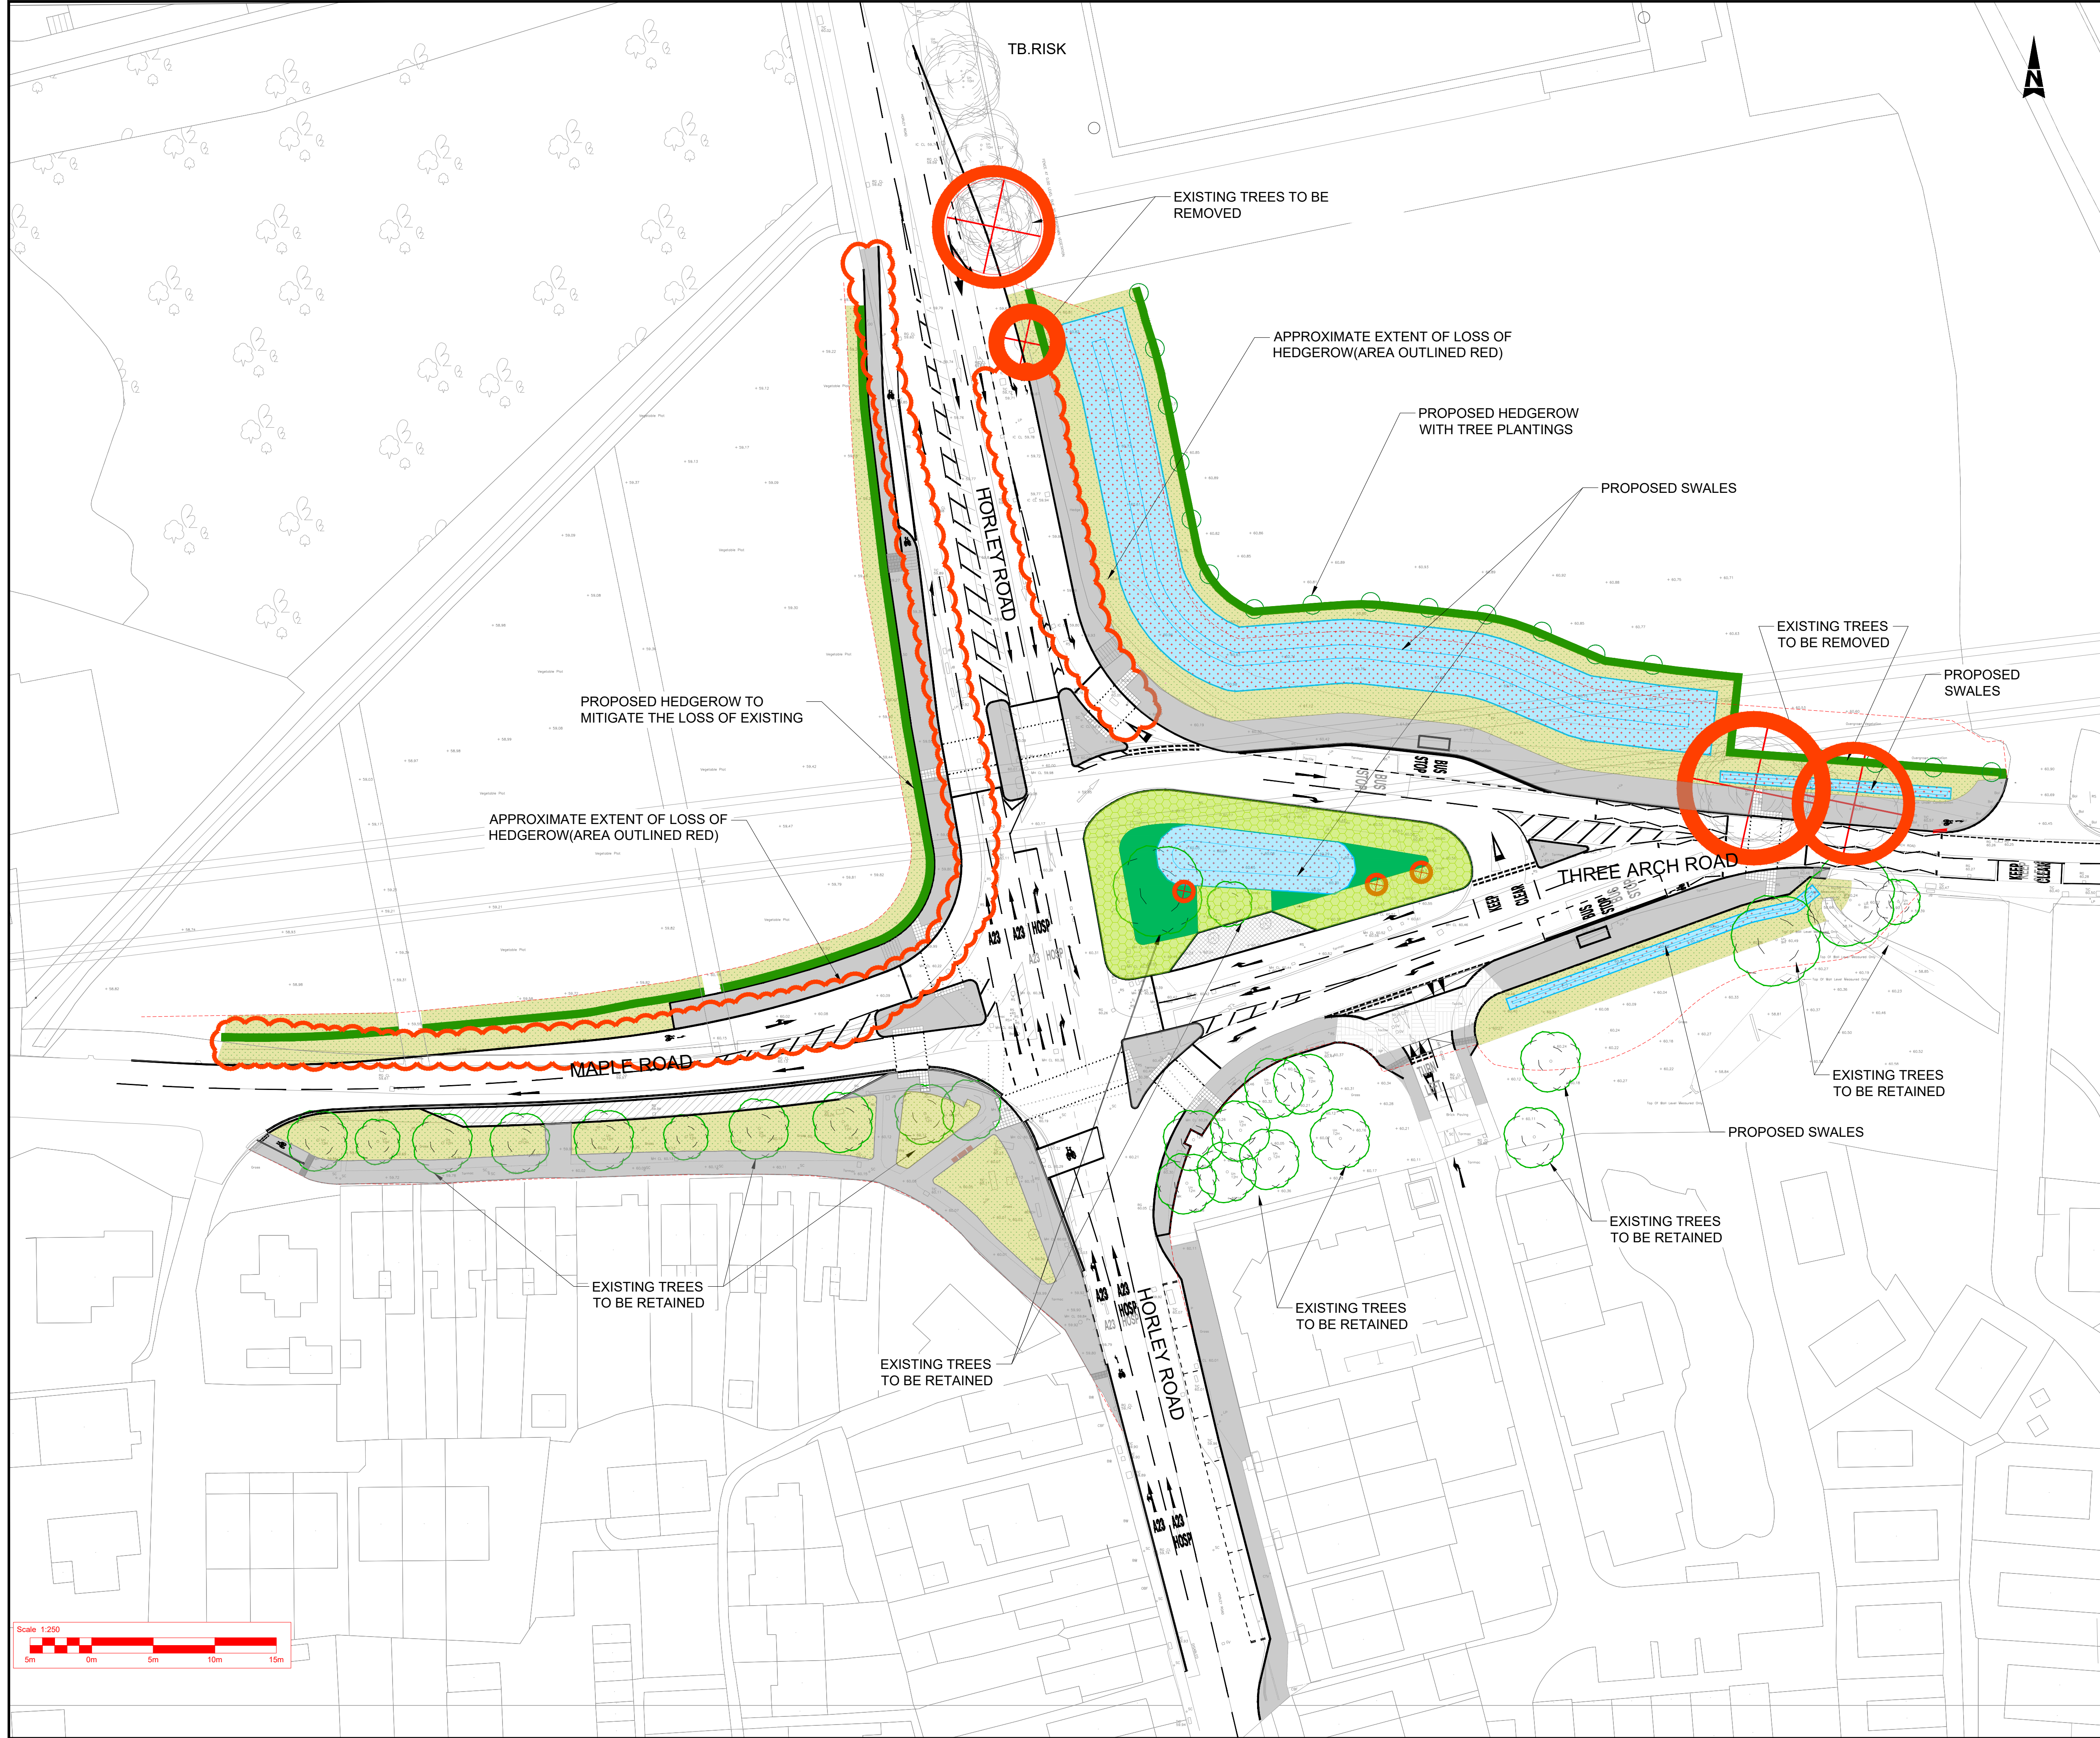

- NOTES:
- DO NOT SCALE FROM THIS DRAWING.
 - ALL DIMENSIONS ARE IN MILLIMETERS UNLESS OTHERWISE STATED.
 - THIS PLAN IS FOR INFORMATIONAL PURPOSES ONLY AND SHOULD NOT BE USED FOR CONSTRUCTION.

KEY:

EXISTING:

- Existing Trees to be retained
- Existing Trees to be removed.
- Trees require minimum width of design solution to protect root zone

PROPOSED:

- Proposed native hedgerow with tree planting.
- Proposed Hedgerow with wired fence in the middle.
- Proposed planting area native wet shrubs
- Species rich grassland planting for road verges
- Wetland grass mix with marginal species as plug plants.
- Filter strip seeded with salt tolerant seed mix.
- Swales/ SUDS proposed locations.

SAFETY, HEALTH AND ENVIRONMENTAL INFORMATION

In addition to the hazards/risks normally associated with the types of work detailed on this drawing, note the following significant residual risks (Reference shall also be made to the design hazard log).

Construction
(Enter 'None' if Applicable)

Maintenance / Cleaning
(Enter 'None' if Applicable)

Use
(Enter 'None' if Applicable)

Decommissioning / Demolition
(Enter 'None' if Applicable)

Description

Status Revision Drawn Checked Reviewed Authorised Issue Date

Description

Status Revision Drawn Checked Reviewed Authorised Issue Date

Description

Status Revision Drawn Checked Reviewed Authorised Issue Date

Description

Status Revision Drawn Checked Reviewed Authorised Issue Date

Description

For Information

Status Revision Drawn Checked Reviewed Authorised Issue Date

S2 P01 VK VK RV EC 07/01/26

Status Drawing Suitability

S2

FOR INFORMATION

AtkinsRéalis

Woodcote Grove
Ashley Road
Epsom
Surrey
KT18 5BW
Tel: +44 (0)1372 726140
Fax: +44 (0)1372 740055
www.atkinsrealis.com
© AtkinsRéalis (2025)

Client



SURREY
COUNTY COUNCIL
Surrey Highways & Transport for Surrey

Project Title
THREE ARCH JUNCTION, REIGATE

Drawing Title
ENVIRONMENTAL AND LANDSCAPING
PLAN

Drawing Number

Project 5208431 - ATK - ELS -

XX - SK - LE - 000001

Location

Original Size: A1 Scale: 1:250 Project Ref. No: 5208431 Sheet: 1 of 1 Rev: P01